



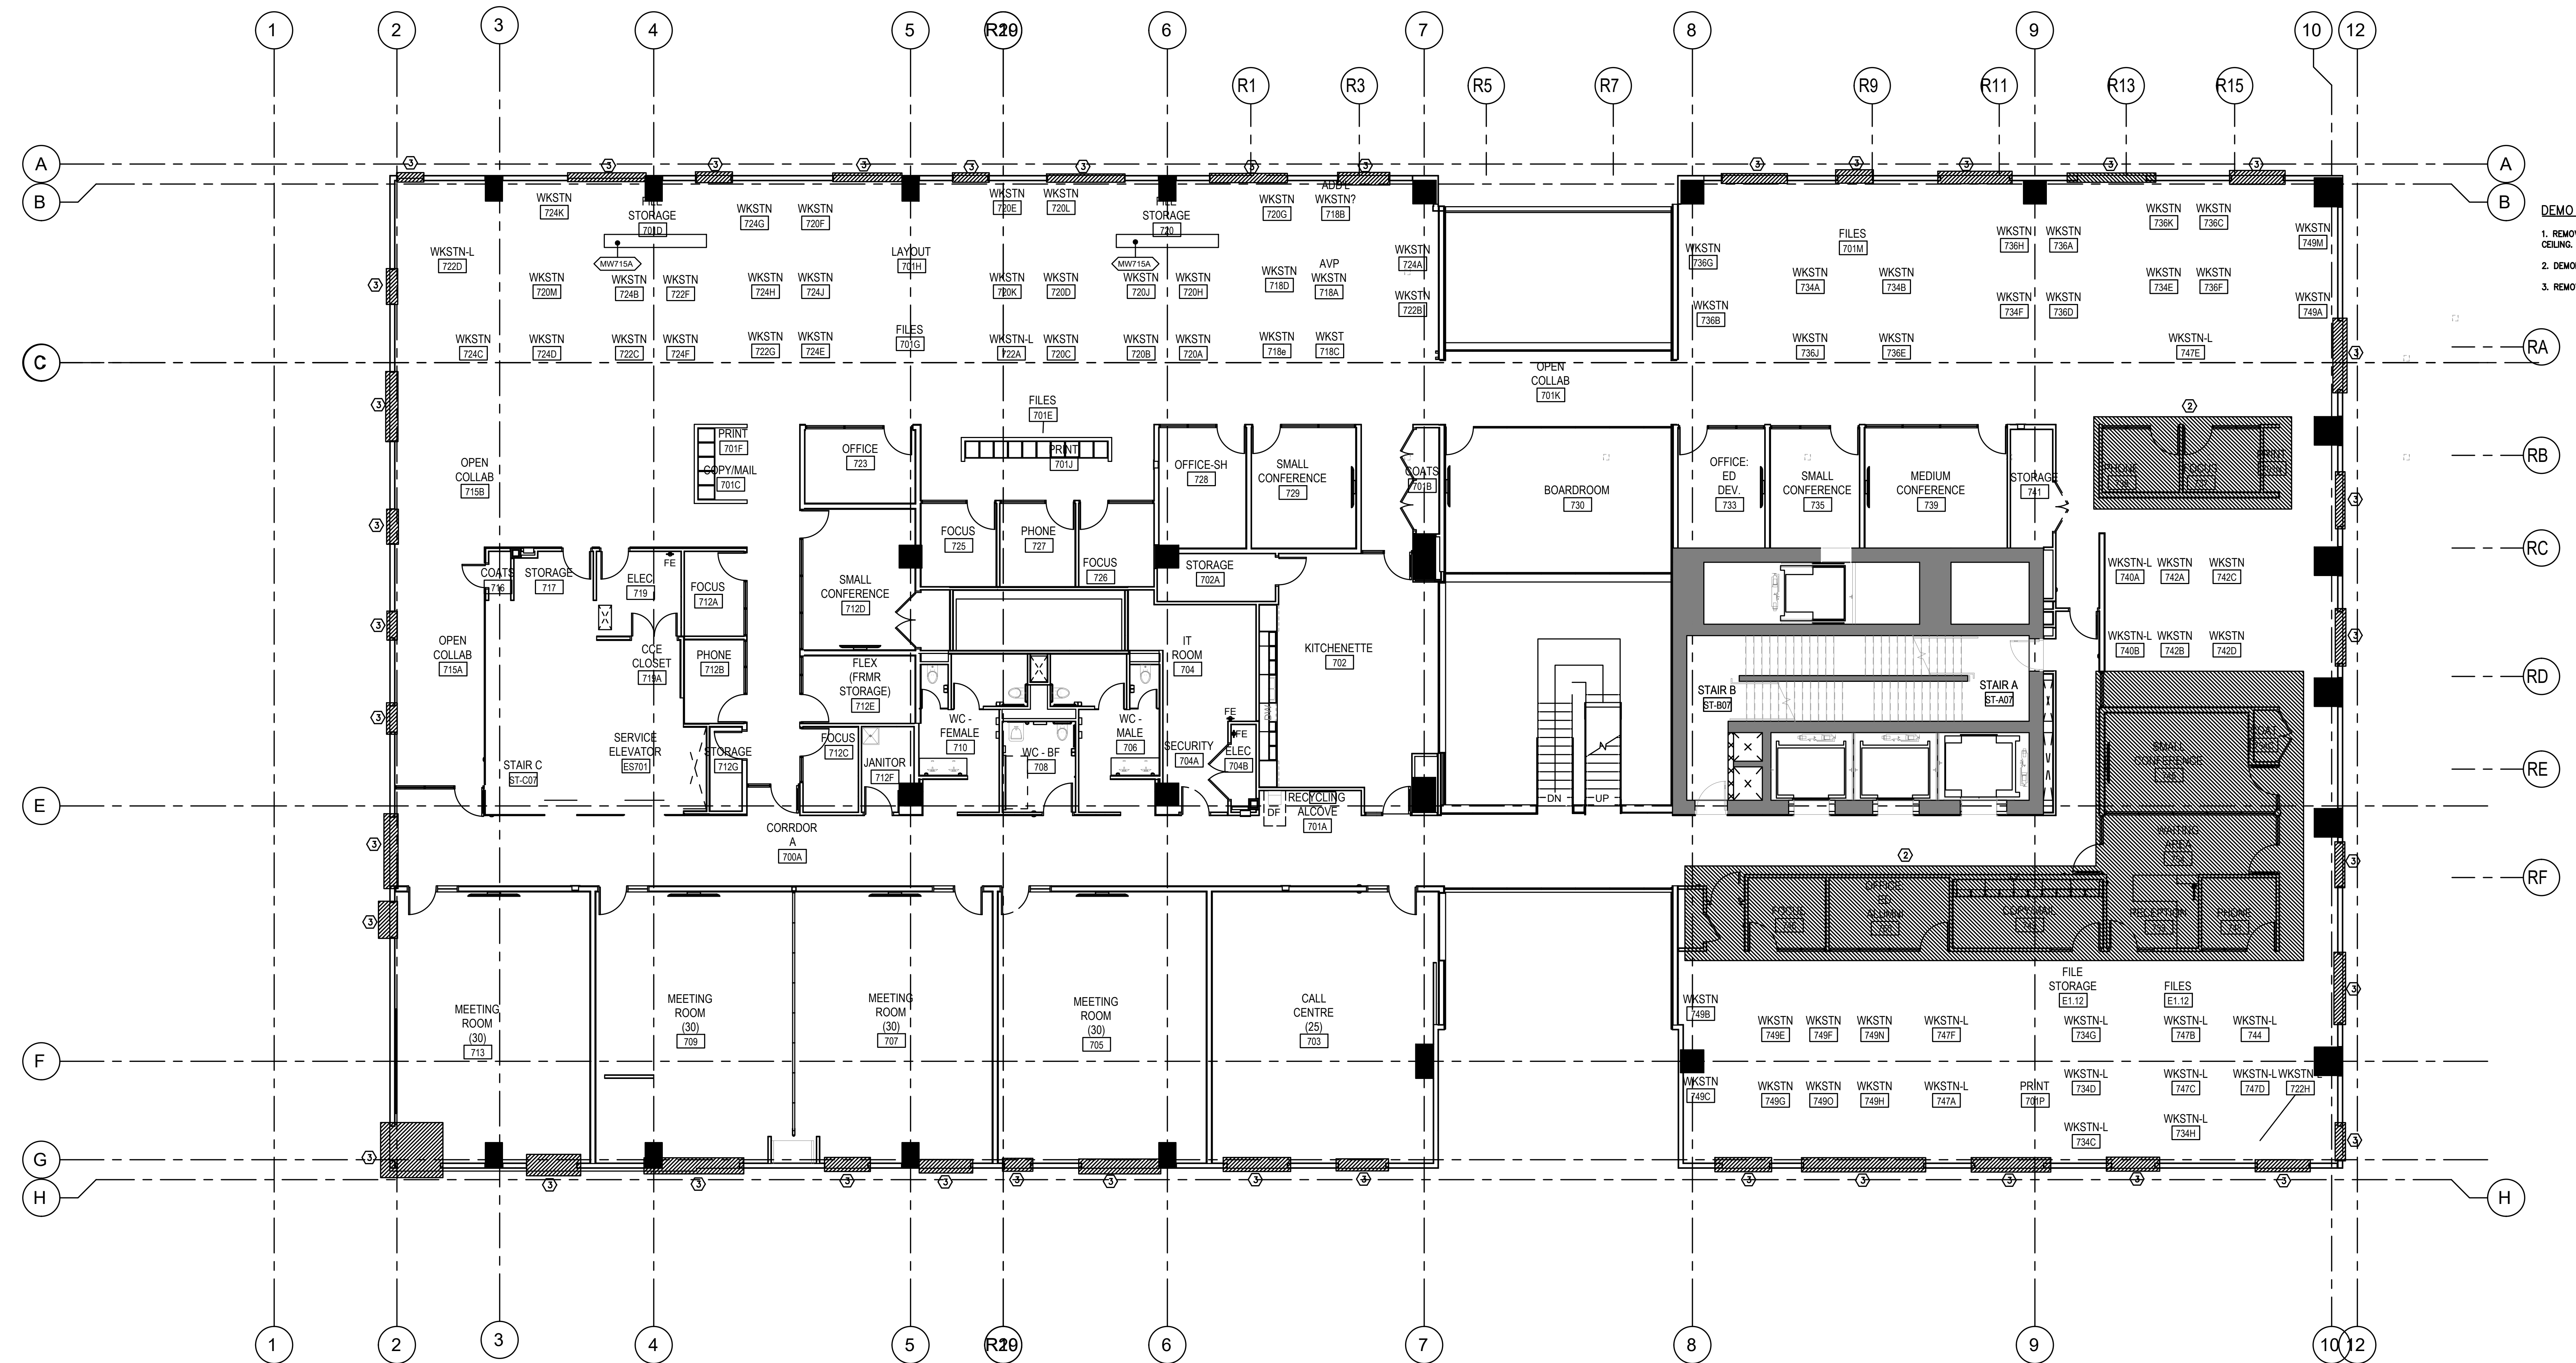


1 7th FLOOR- DEMO PLAN
SCALE: 1/8" = 1'-0"
NORTH

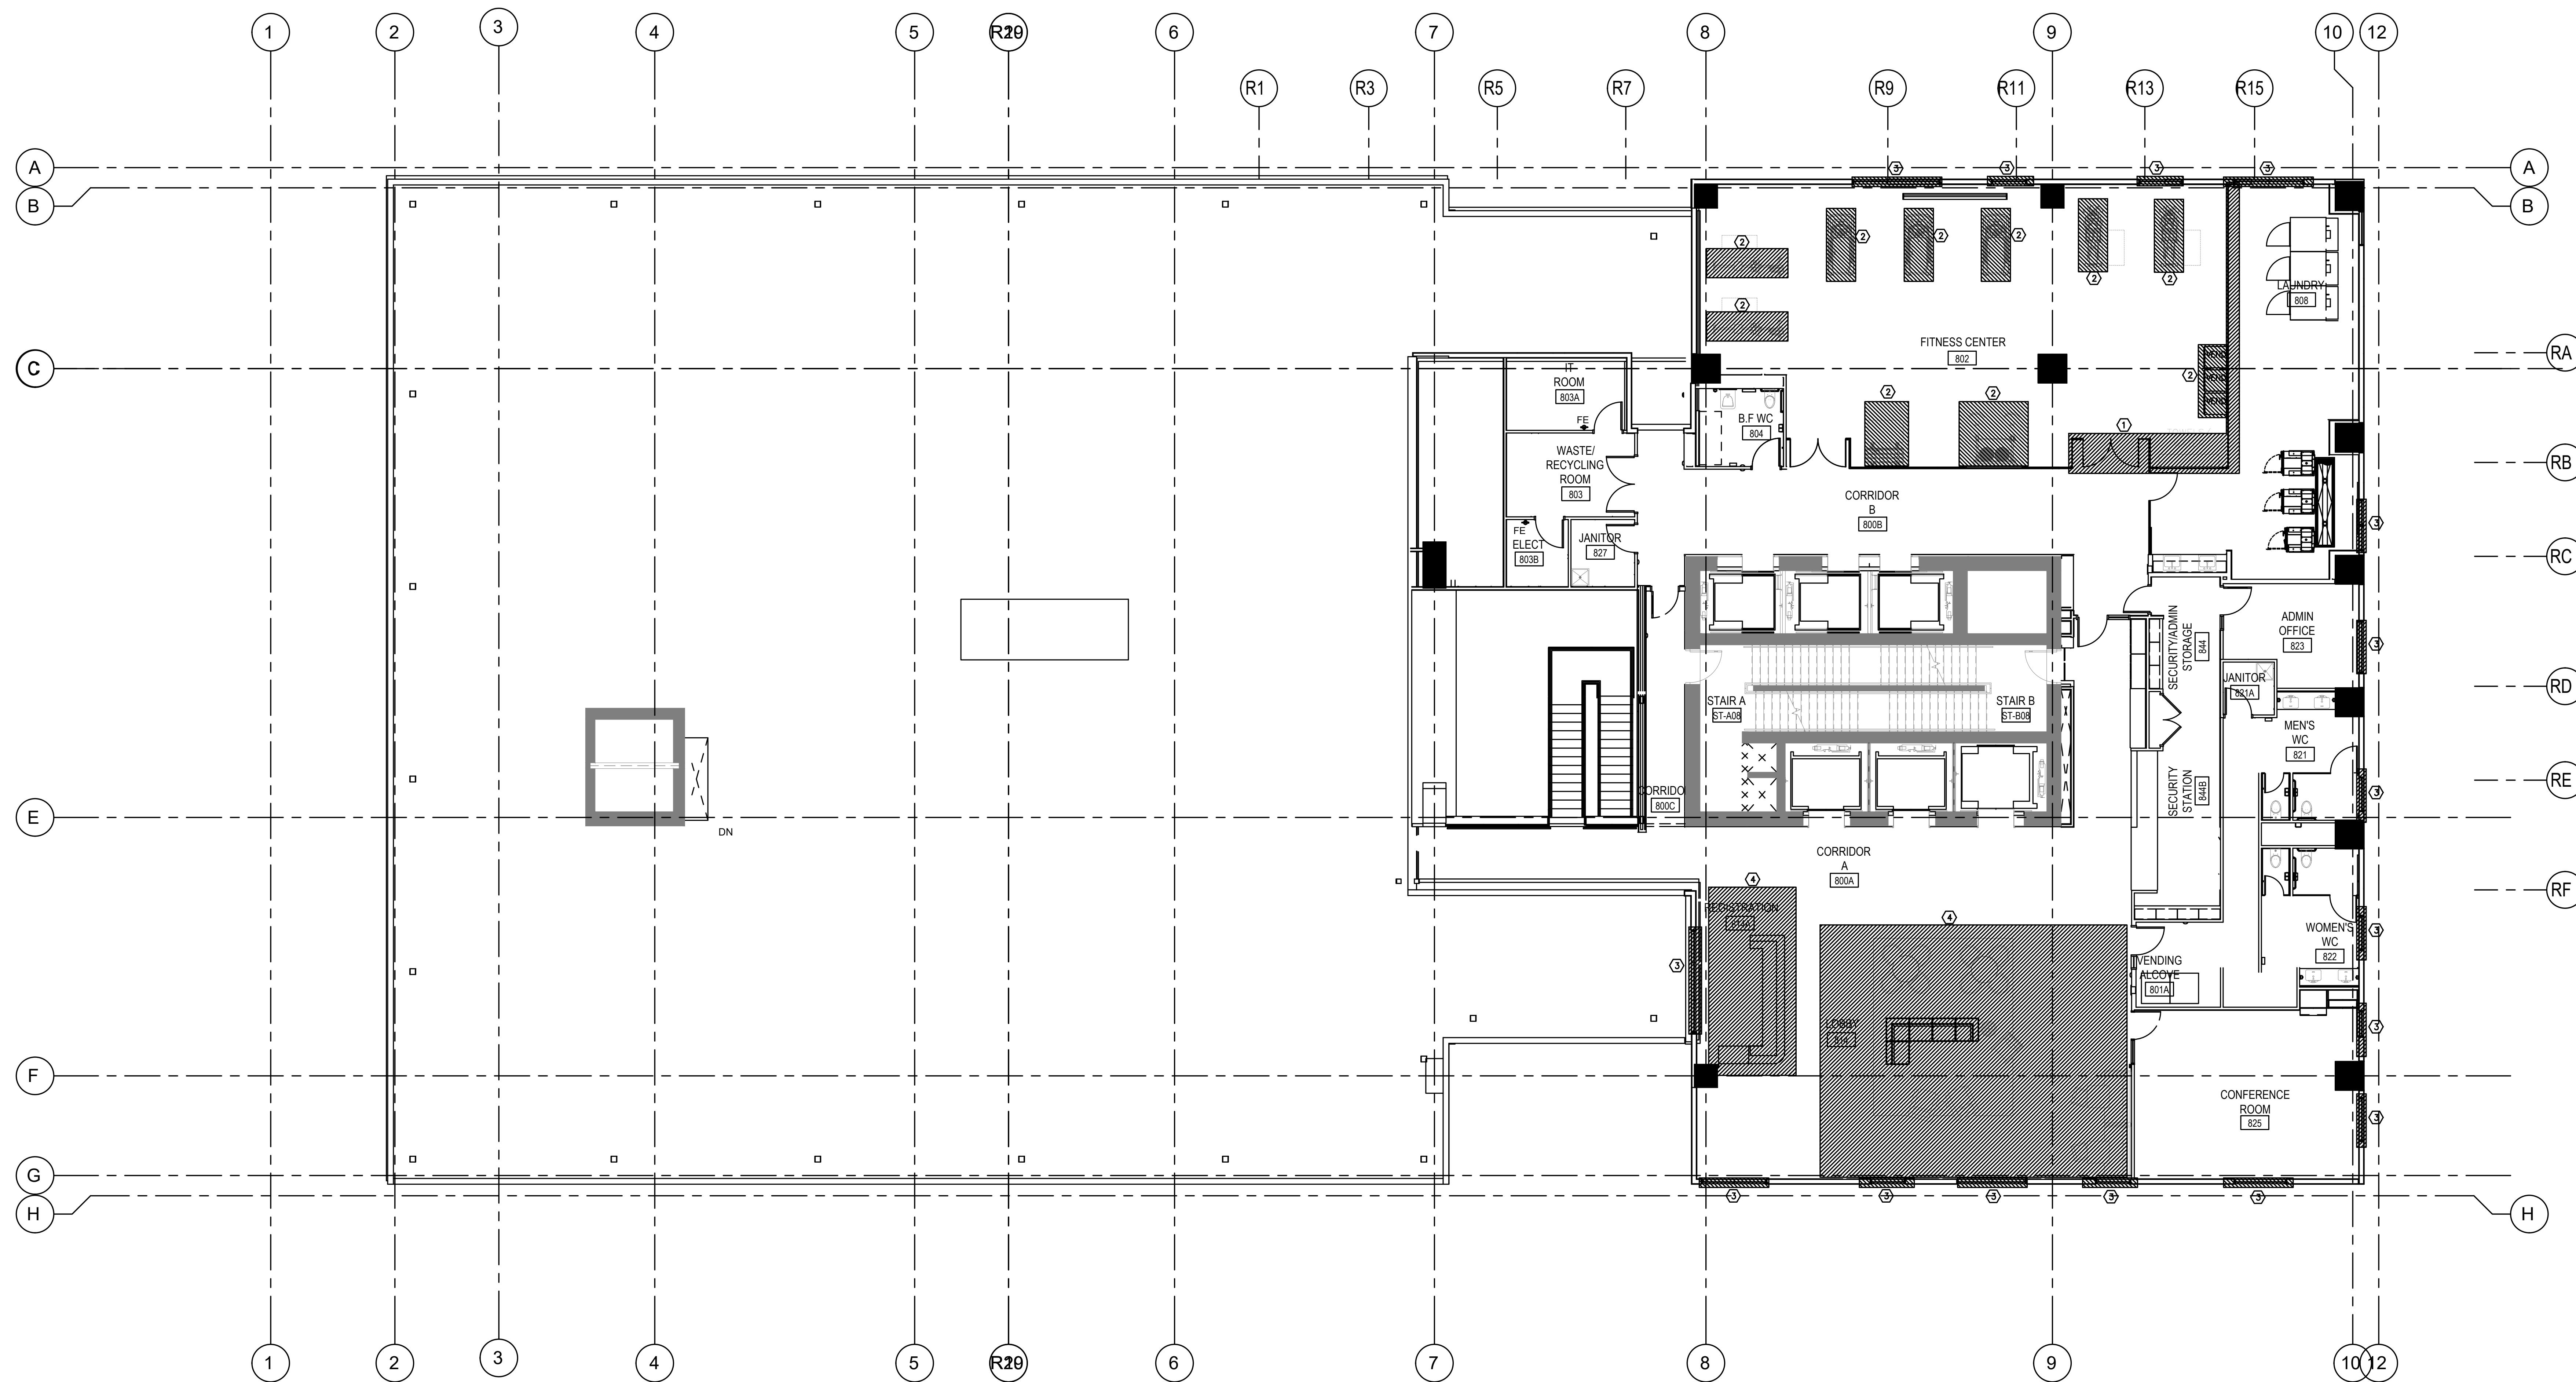

DEMO NOTES:




1. DEMO ALL EXISTING INTERIOR WALLS AND DOORS IN THIS AREA.
2. REMOVE FITNESS EQUIPMENT. RELOCATE TO NEW FITNESS ROOM ON 7TH FLOOR.
3. REMOVE AND REPLACE WINDOWS
4. REMOVE FURNITURE IN THIS AREA, RELOCATE APPLICABLE FURNITURE TO NEW MULTI-PURPOSE AMENITY ROOM.
5. EXISTING LAUNDRY EQUIPMENT TO REMAIN.

1 8th FLOOR- DEMO PLAN
SCALE: 1/8" = 1'-0"
NORTH

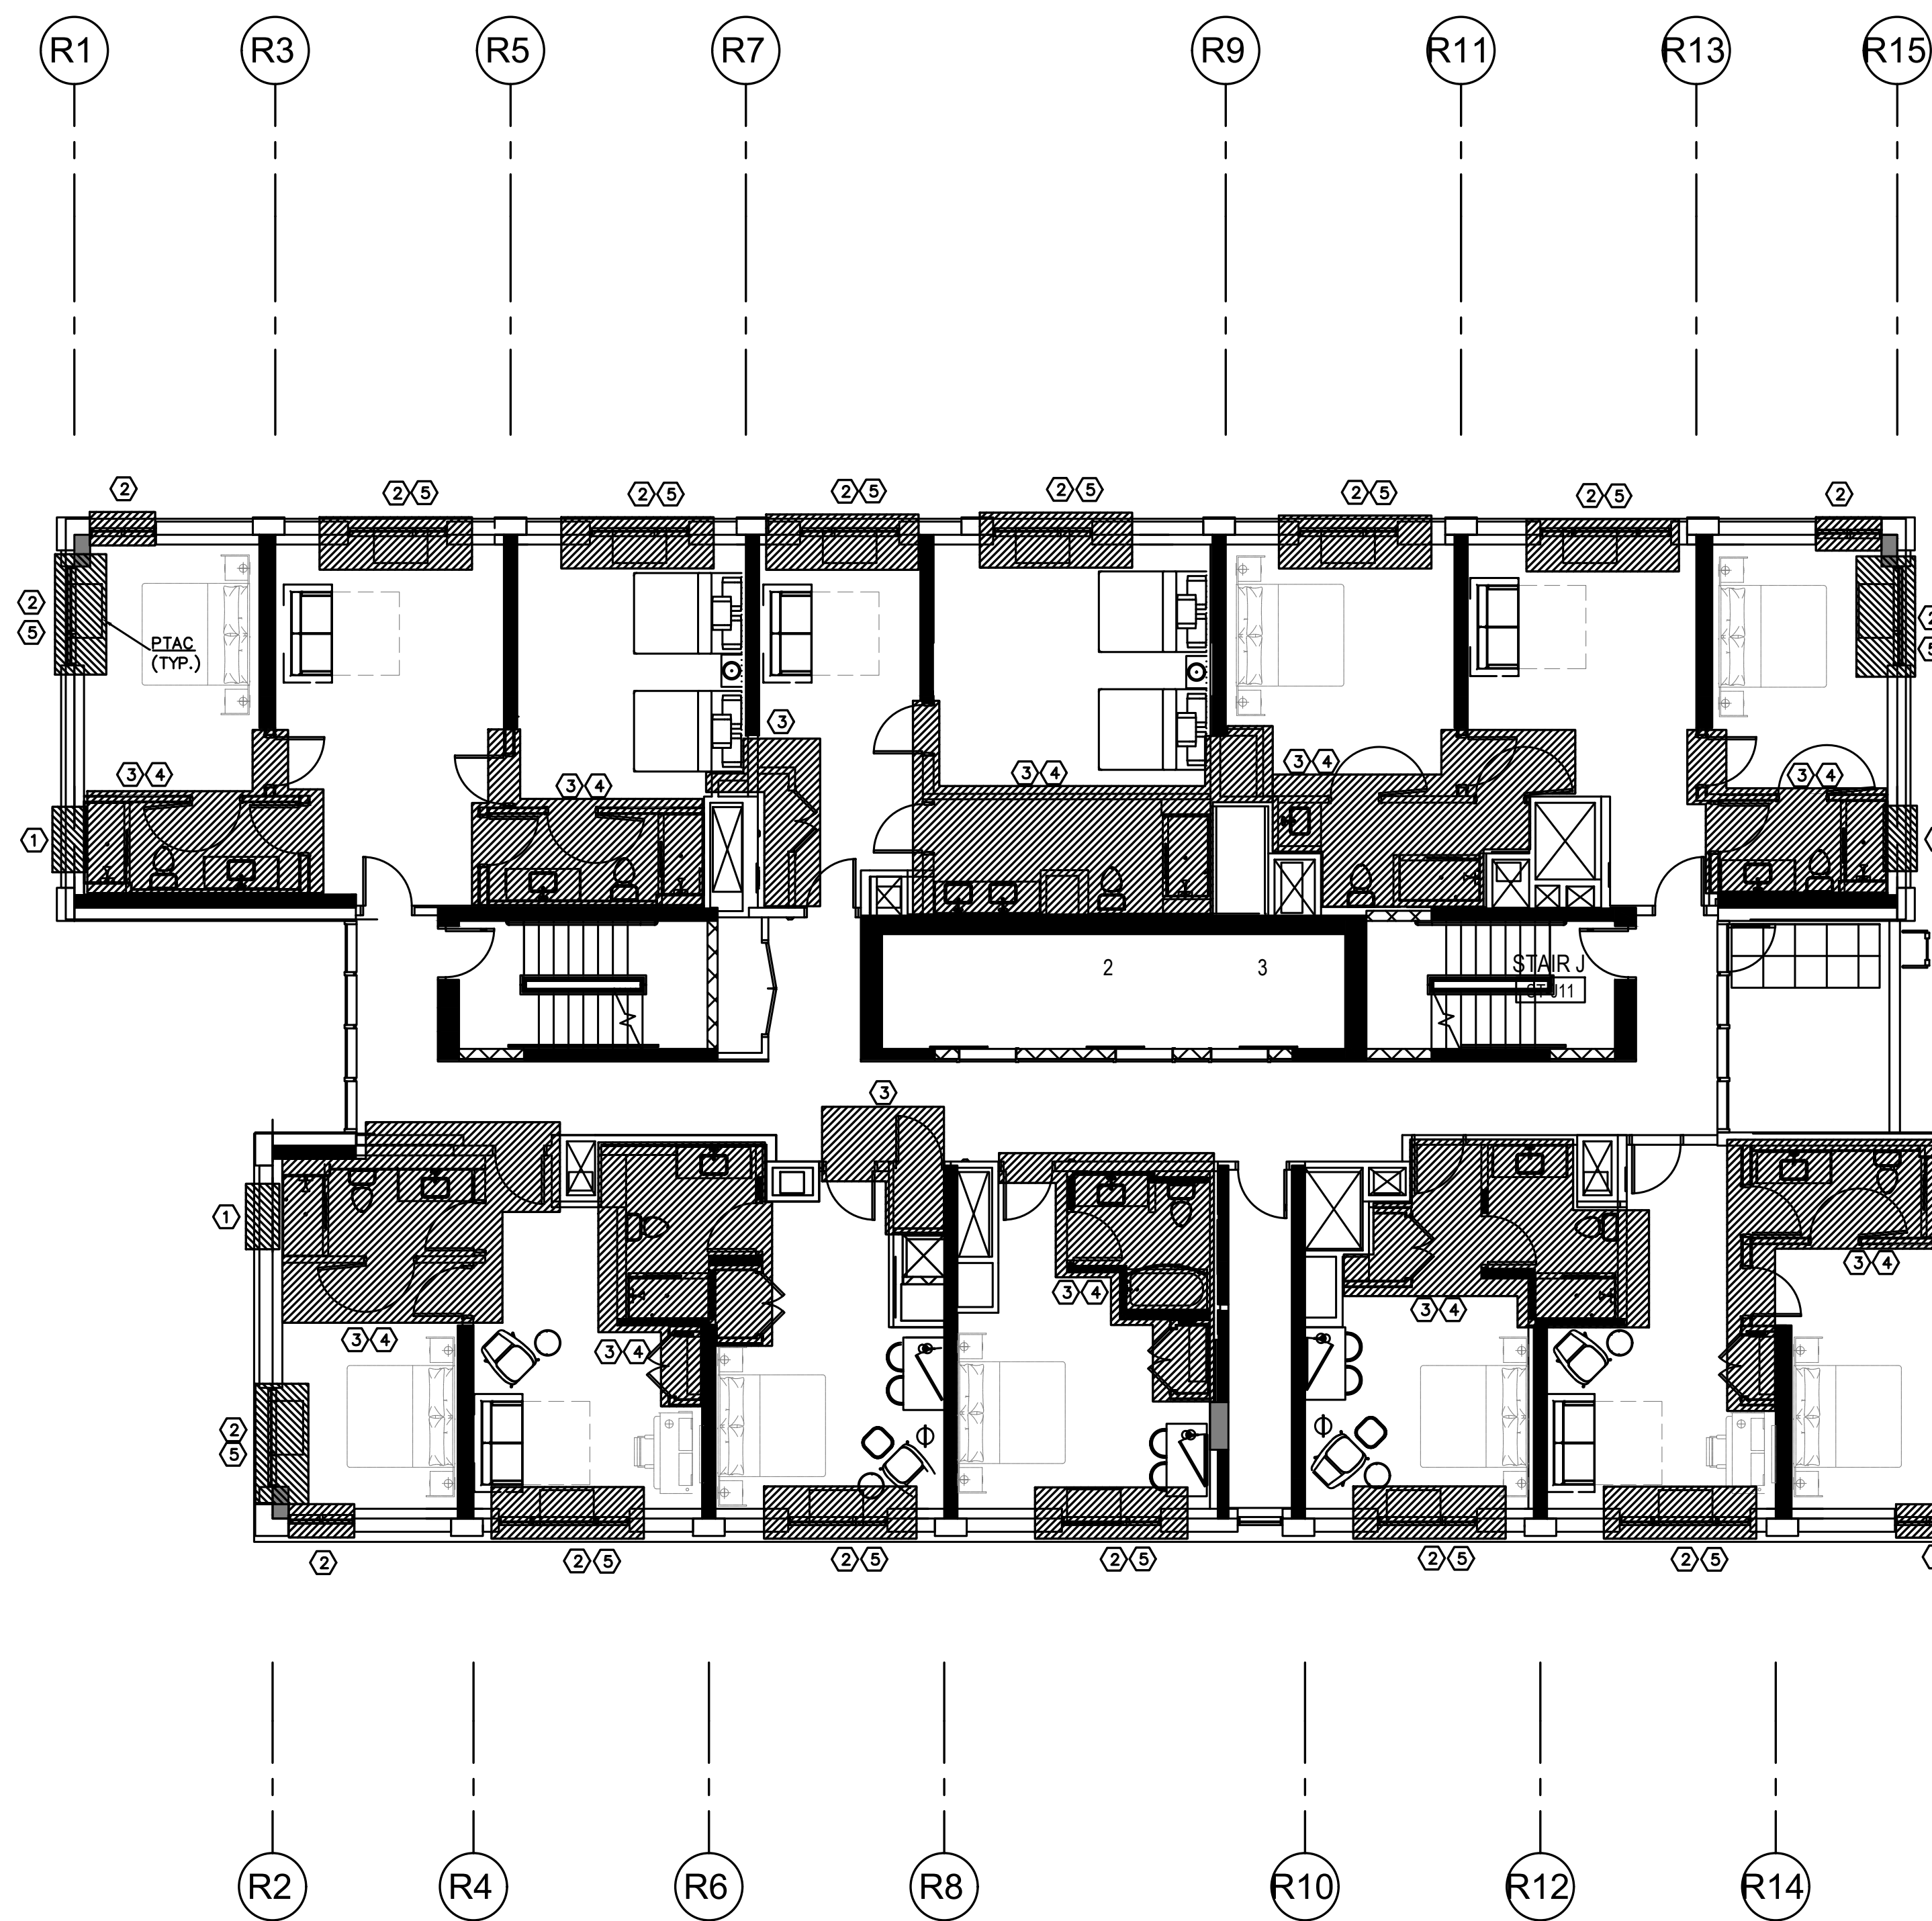



- DEMO NOTES:**
1. CUT AND REMOVE WALL FOR NEW WINDOW
 2. REMOVE EXISTING WINDOWS, DEMO WALL AS NECESSARY FOR NEW WINDOWS
 3. REMOVE ALL EXISTING PLUMBING IN THIS AREA
 4. DEMO ALL EXISTING WALLS AND DOORS IN THIS AREA
 5. REMOVE EXISTING PTAC
 6. ALL DUCTWORK AND HVAC EQUIPMENT IN CEILING TO BE REMOVED

1 TYPICAL APT FLOOR- DEMO PLAN
SCALE: 1/8" = 1'-0"
NORTH

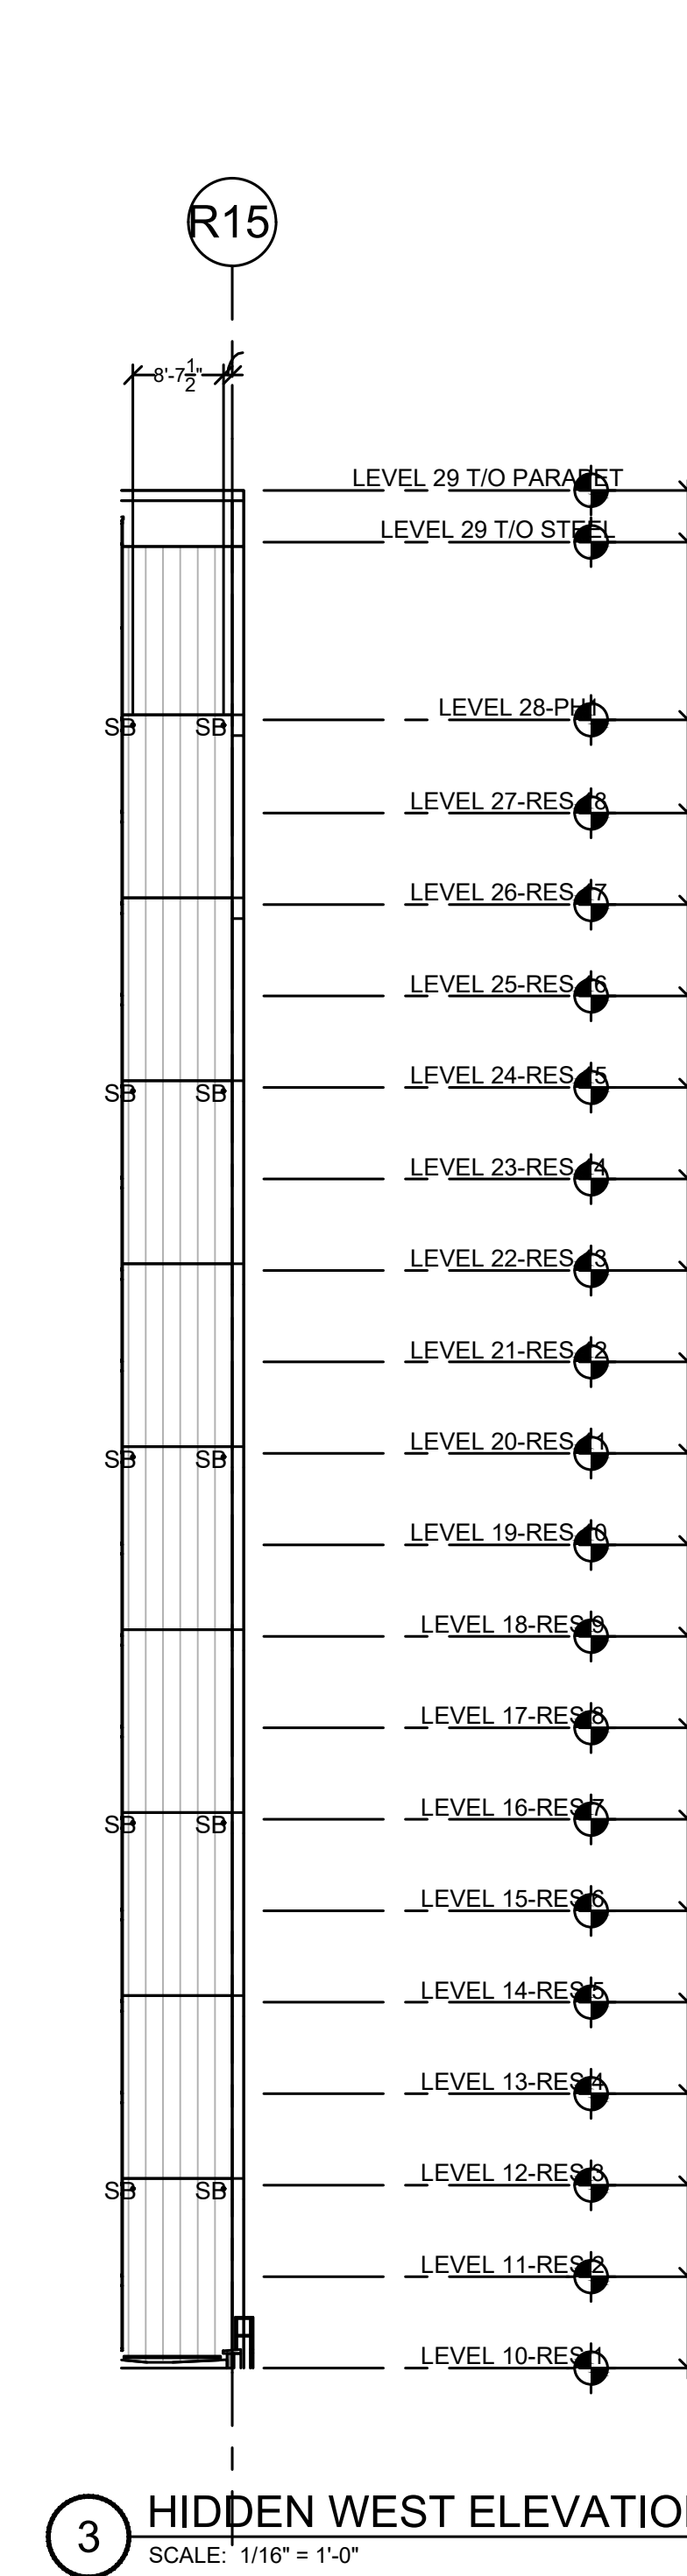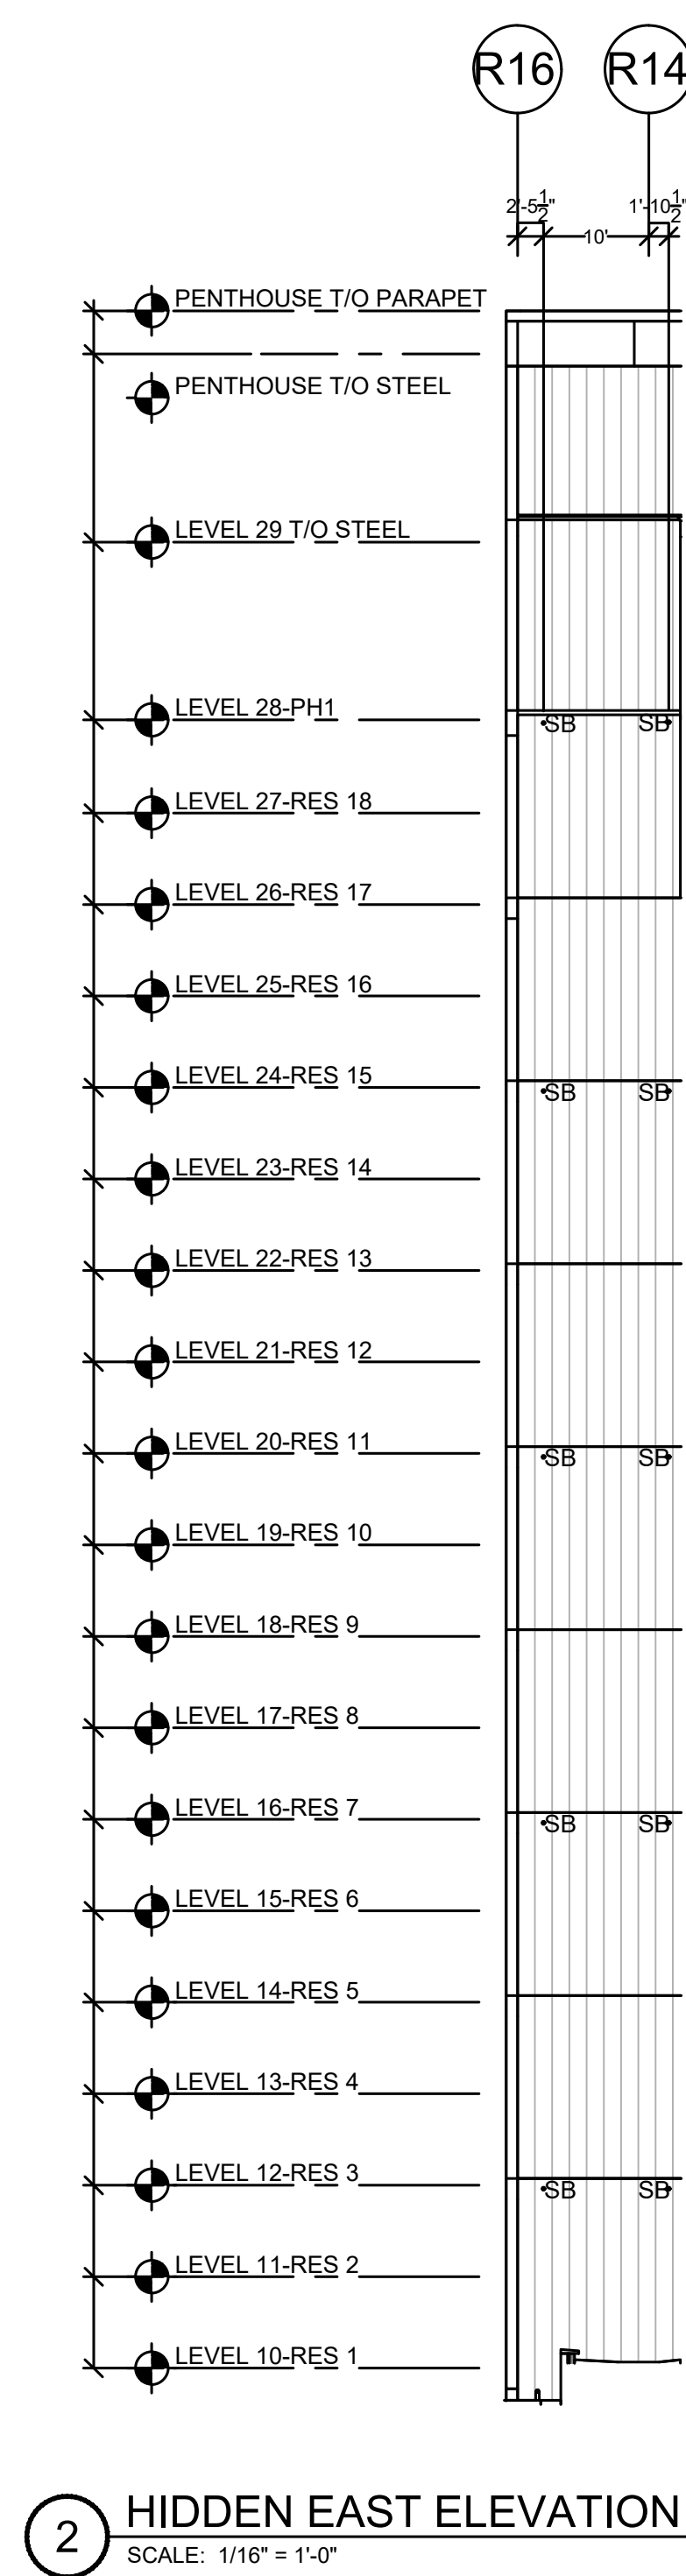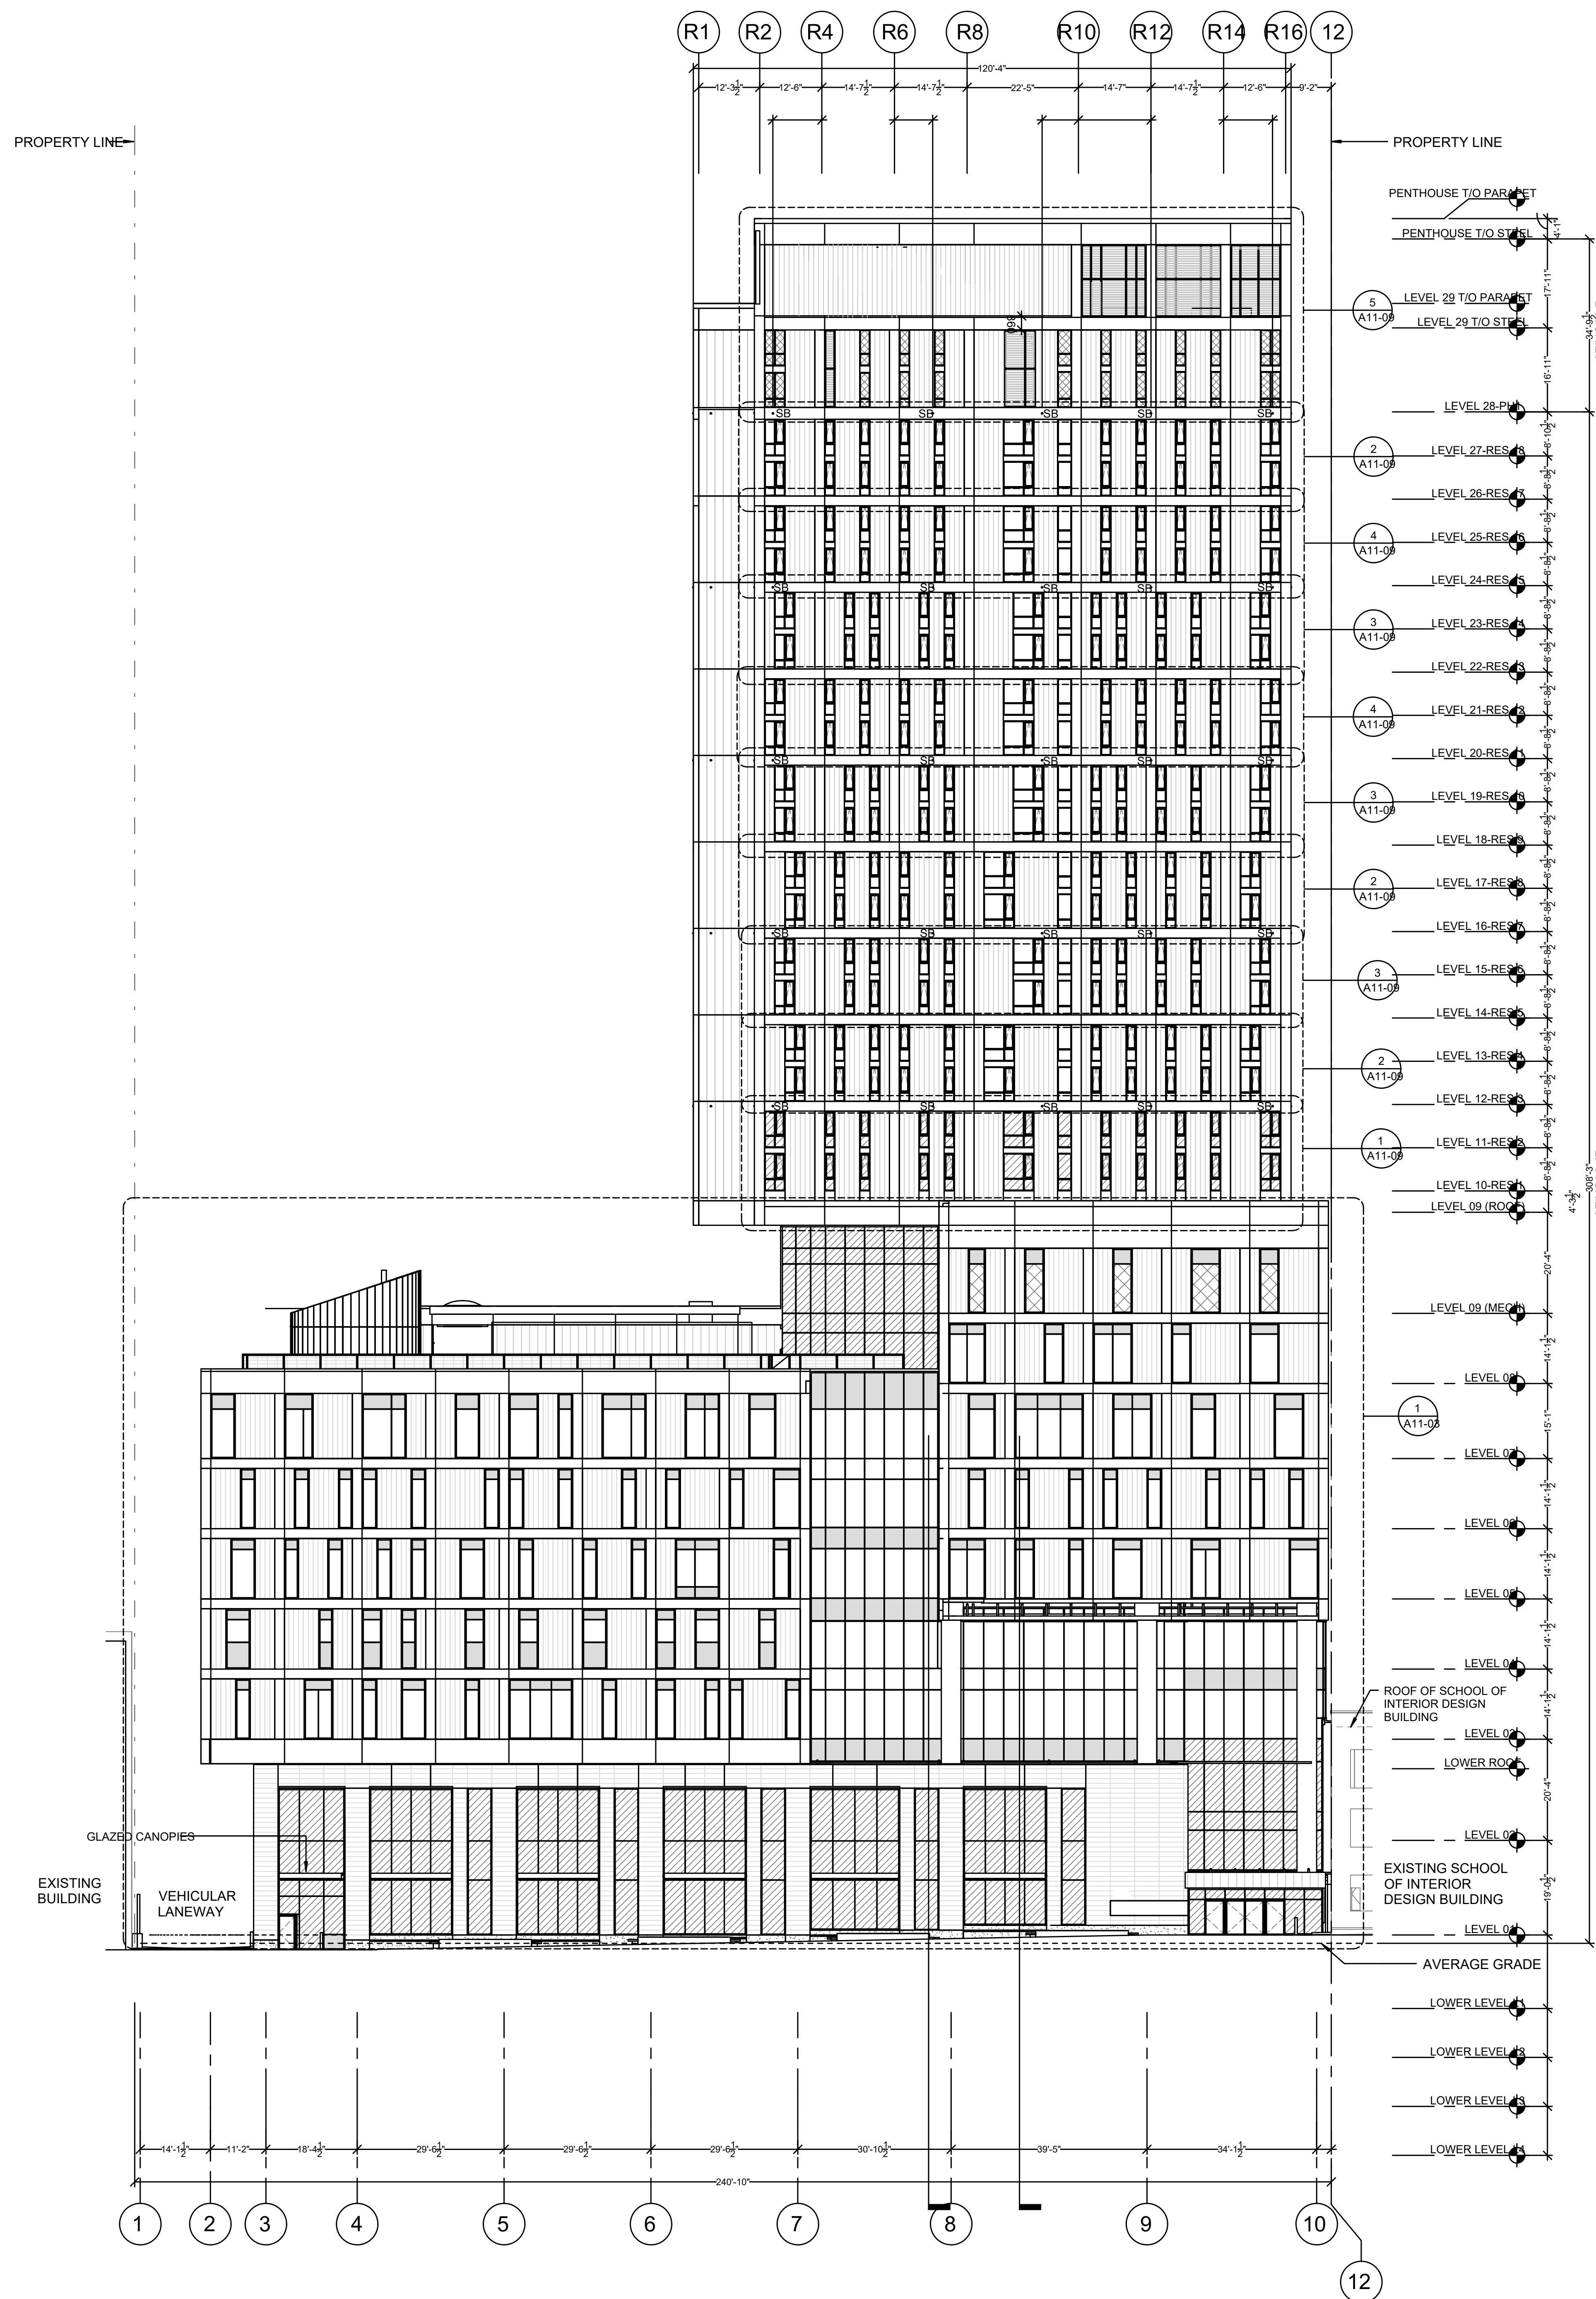


EXTERIOR MATERIALS LEGEND	
	PRECAST CONCRETE PANEL (F3.1) REFER TO EXTERIOR WALL TYPE SCHEDULE
	BRICK CLADDING (F1.1) REFER TO EXTERIOR WALL TYPE SCHEDULE
	STONE VENEER (F10.1) REFER TO EXTERIOR WALL TYPE SCHEDULE
	EXTERIOR METAL CLADDING (F7.1A, F7.1B, F7.1C) REFER TO EXTERIOR WALL TYPE SCHEDULE
	EXTERIOR METAL CLADDING TYPE 2 (F8.1C) REFER TO EXTERIOR WALL TYPE SCHEDULE
	TERRACOTTA CLADDING (F5.1) REFER TO EXTERIOR WALL TYPE SCHEDULE
	CURTAIN WALL VISION GLAZING W/ BIRD FRIENDLY FRIT REFER TO EXTERIOR SCREEN SCHEDULE
	CURTAIN WALL OBSCURE GLAZING REFER TO EXTERIOR SCREEN SCHEDULE
	CURTAIN WALL VISION GLAZING W/ DOT FRIT REFER TO EXTERIOR SCREEN SCHEDULE
	SPANDREL GLAZING REFER TO EXTERIOR SCREEN SCHEDULE
	PERFORATED ALUMINUM LANDSCAPE SCREEN GUARD

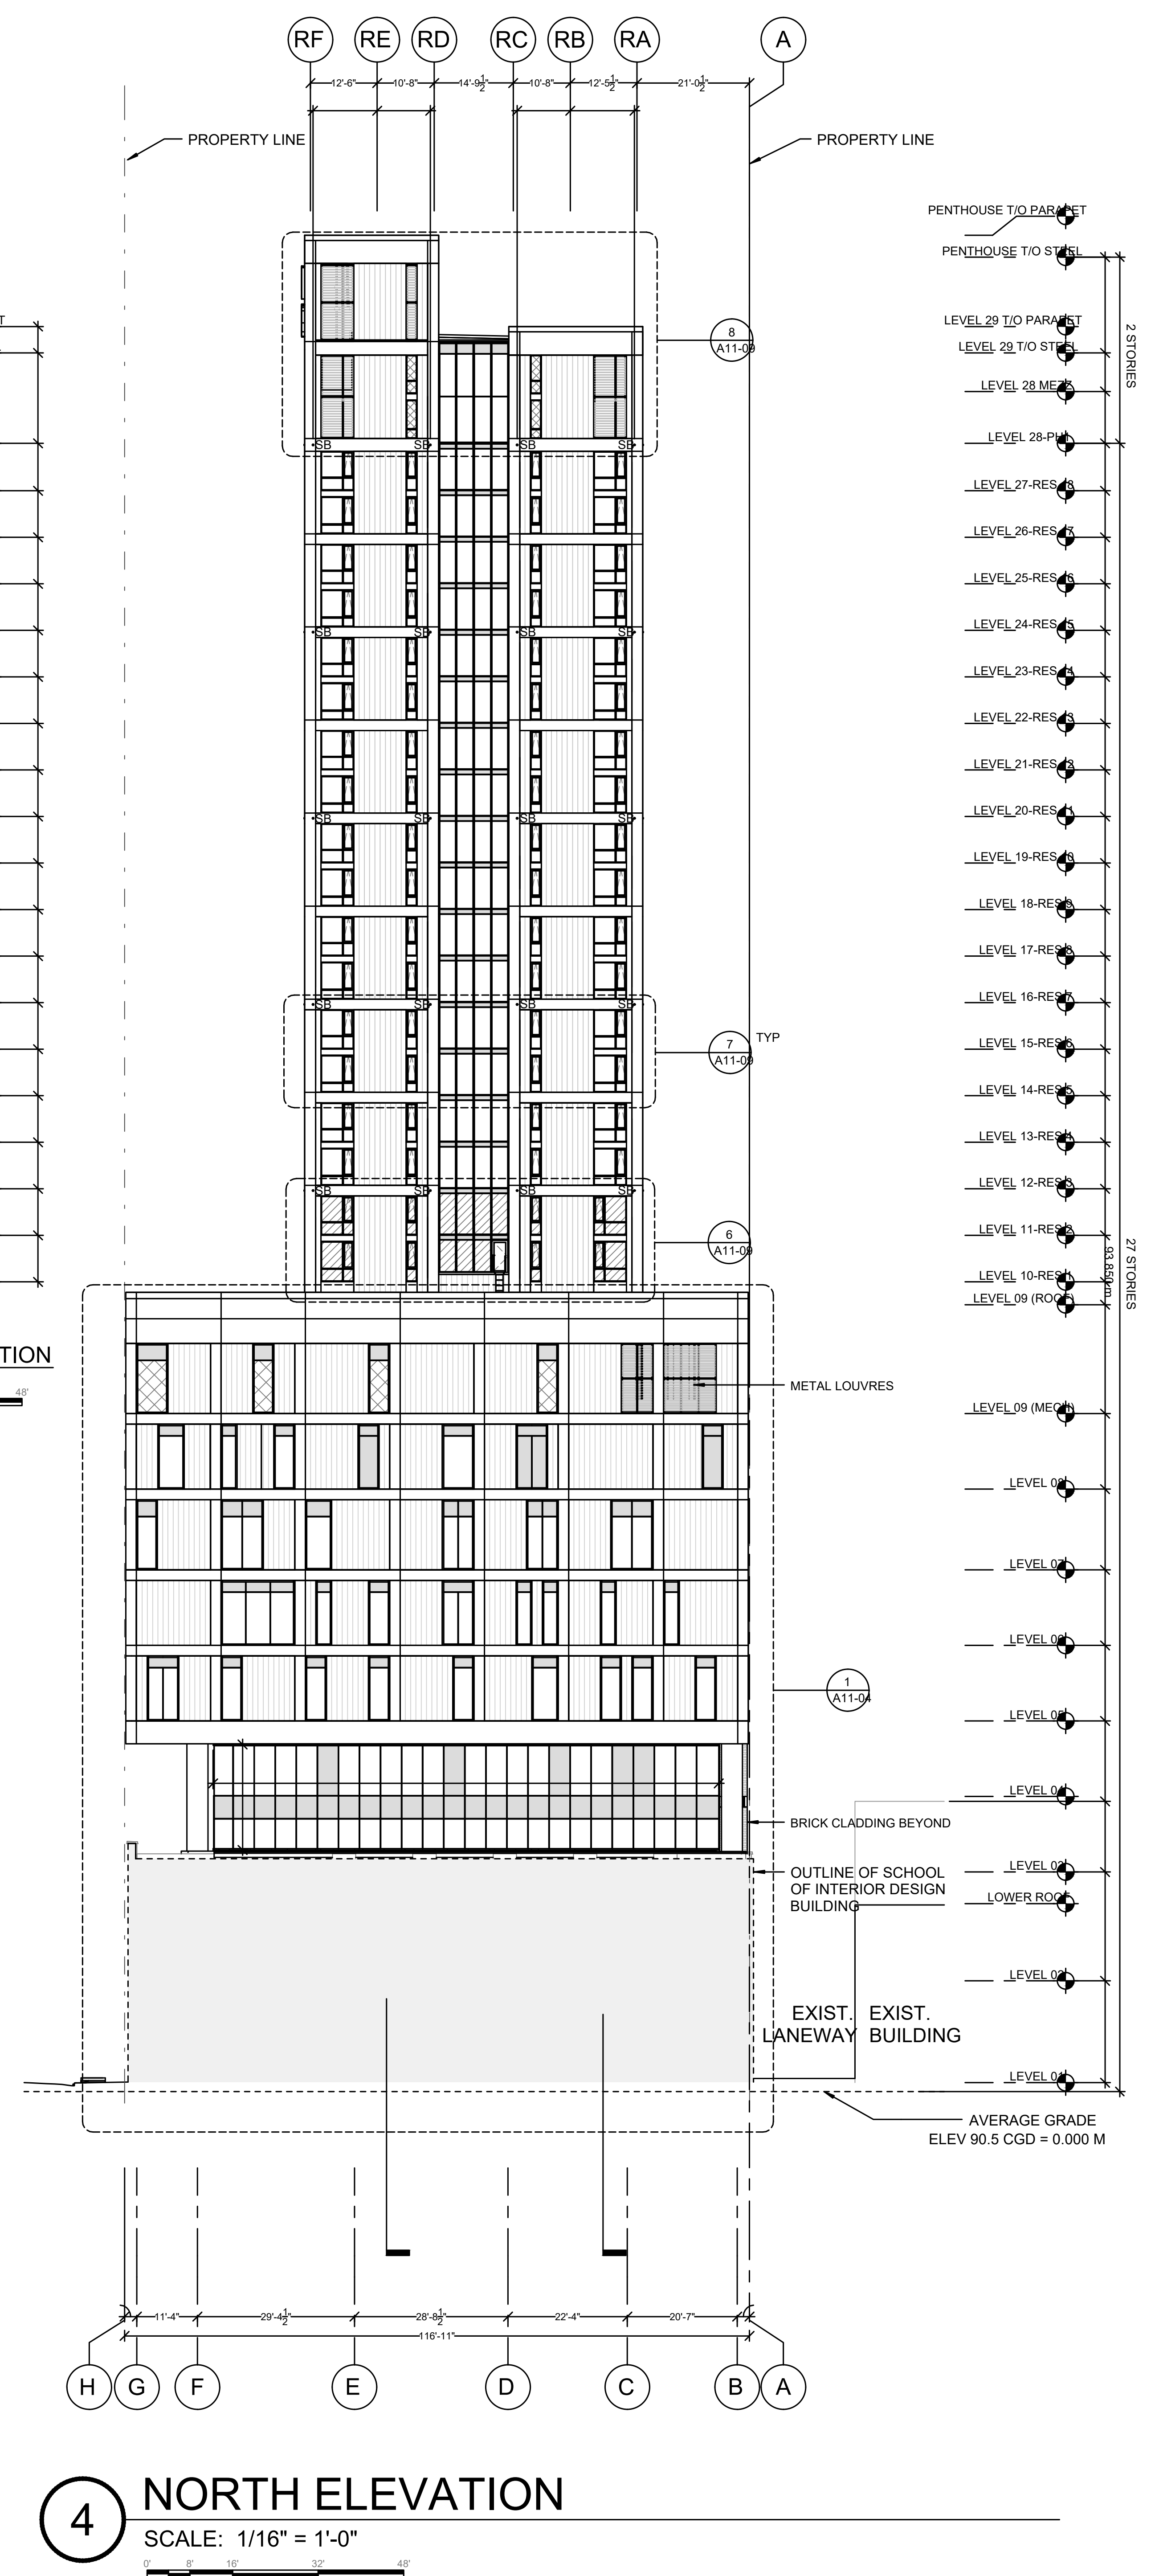

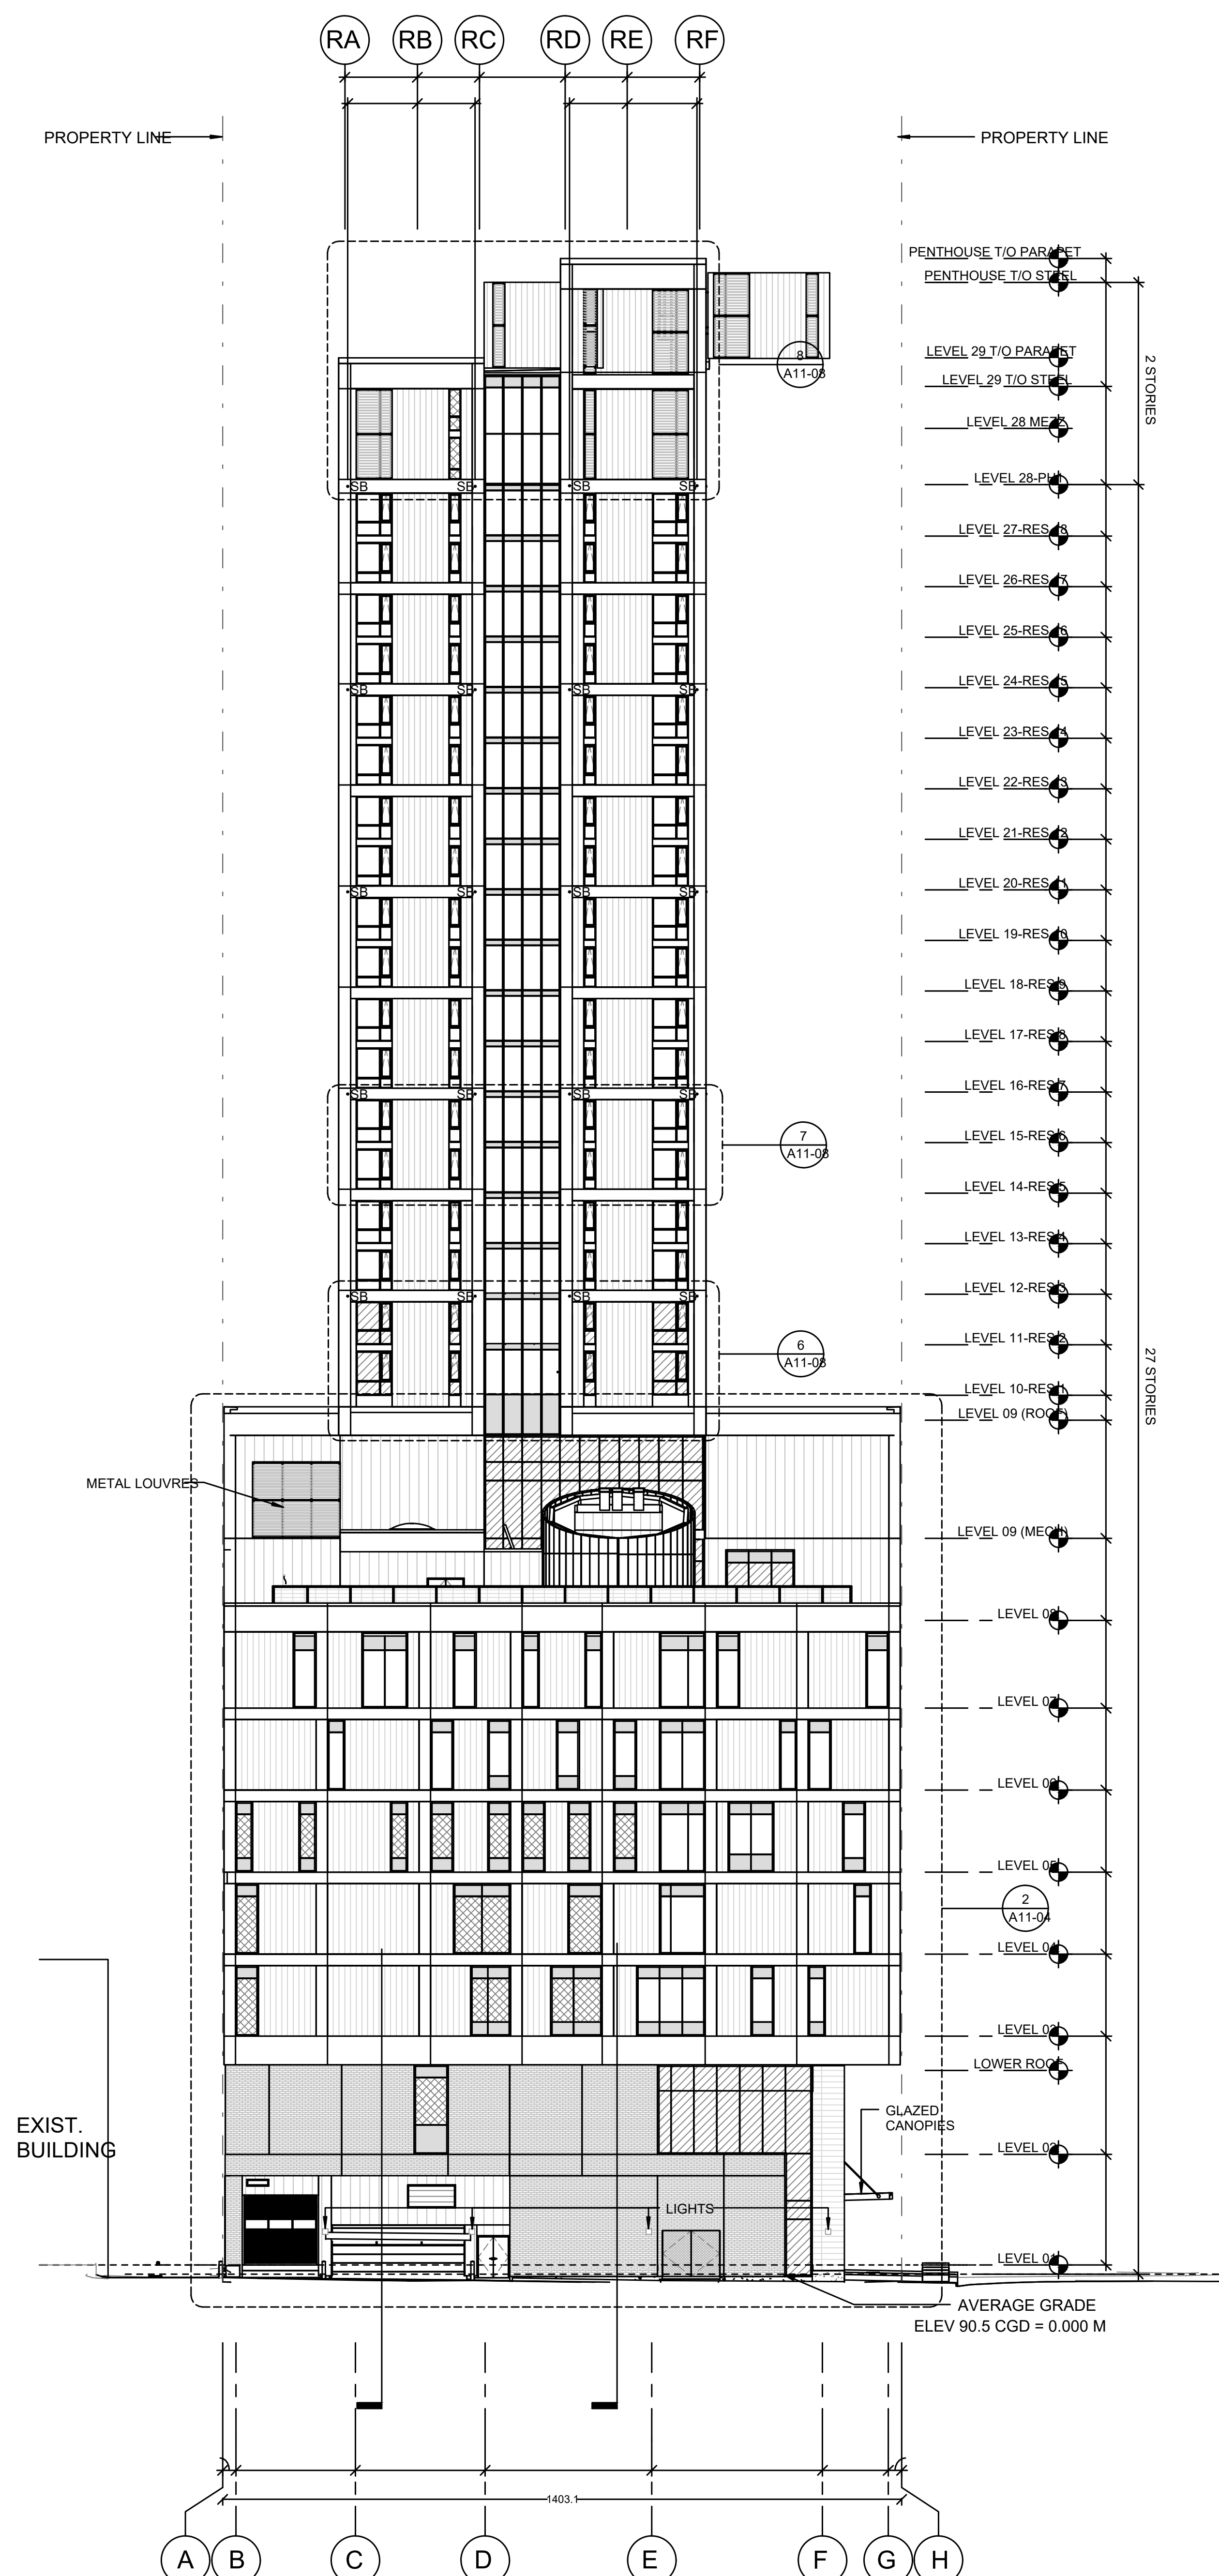

1 SOUTH ELEVATION
SCALE: 1/16" = 1'-0"

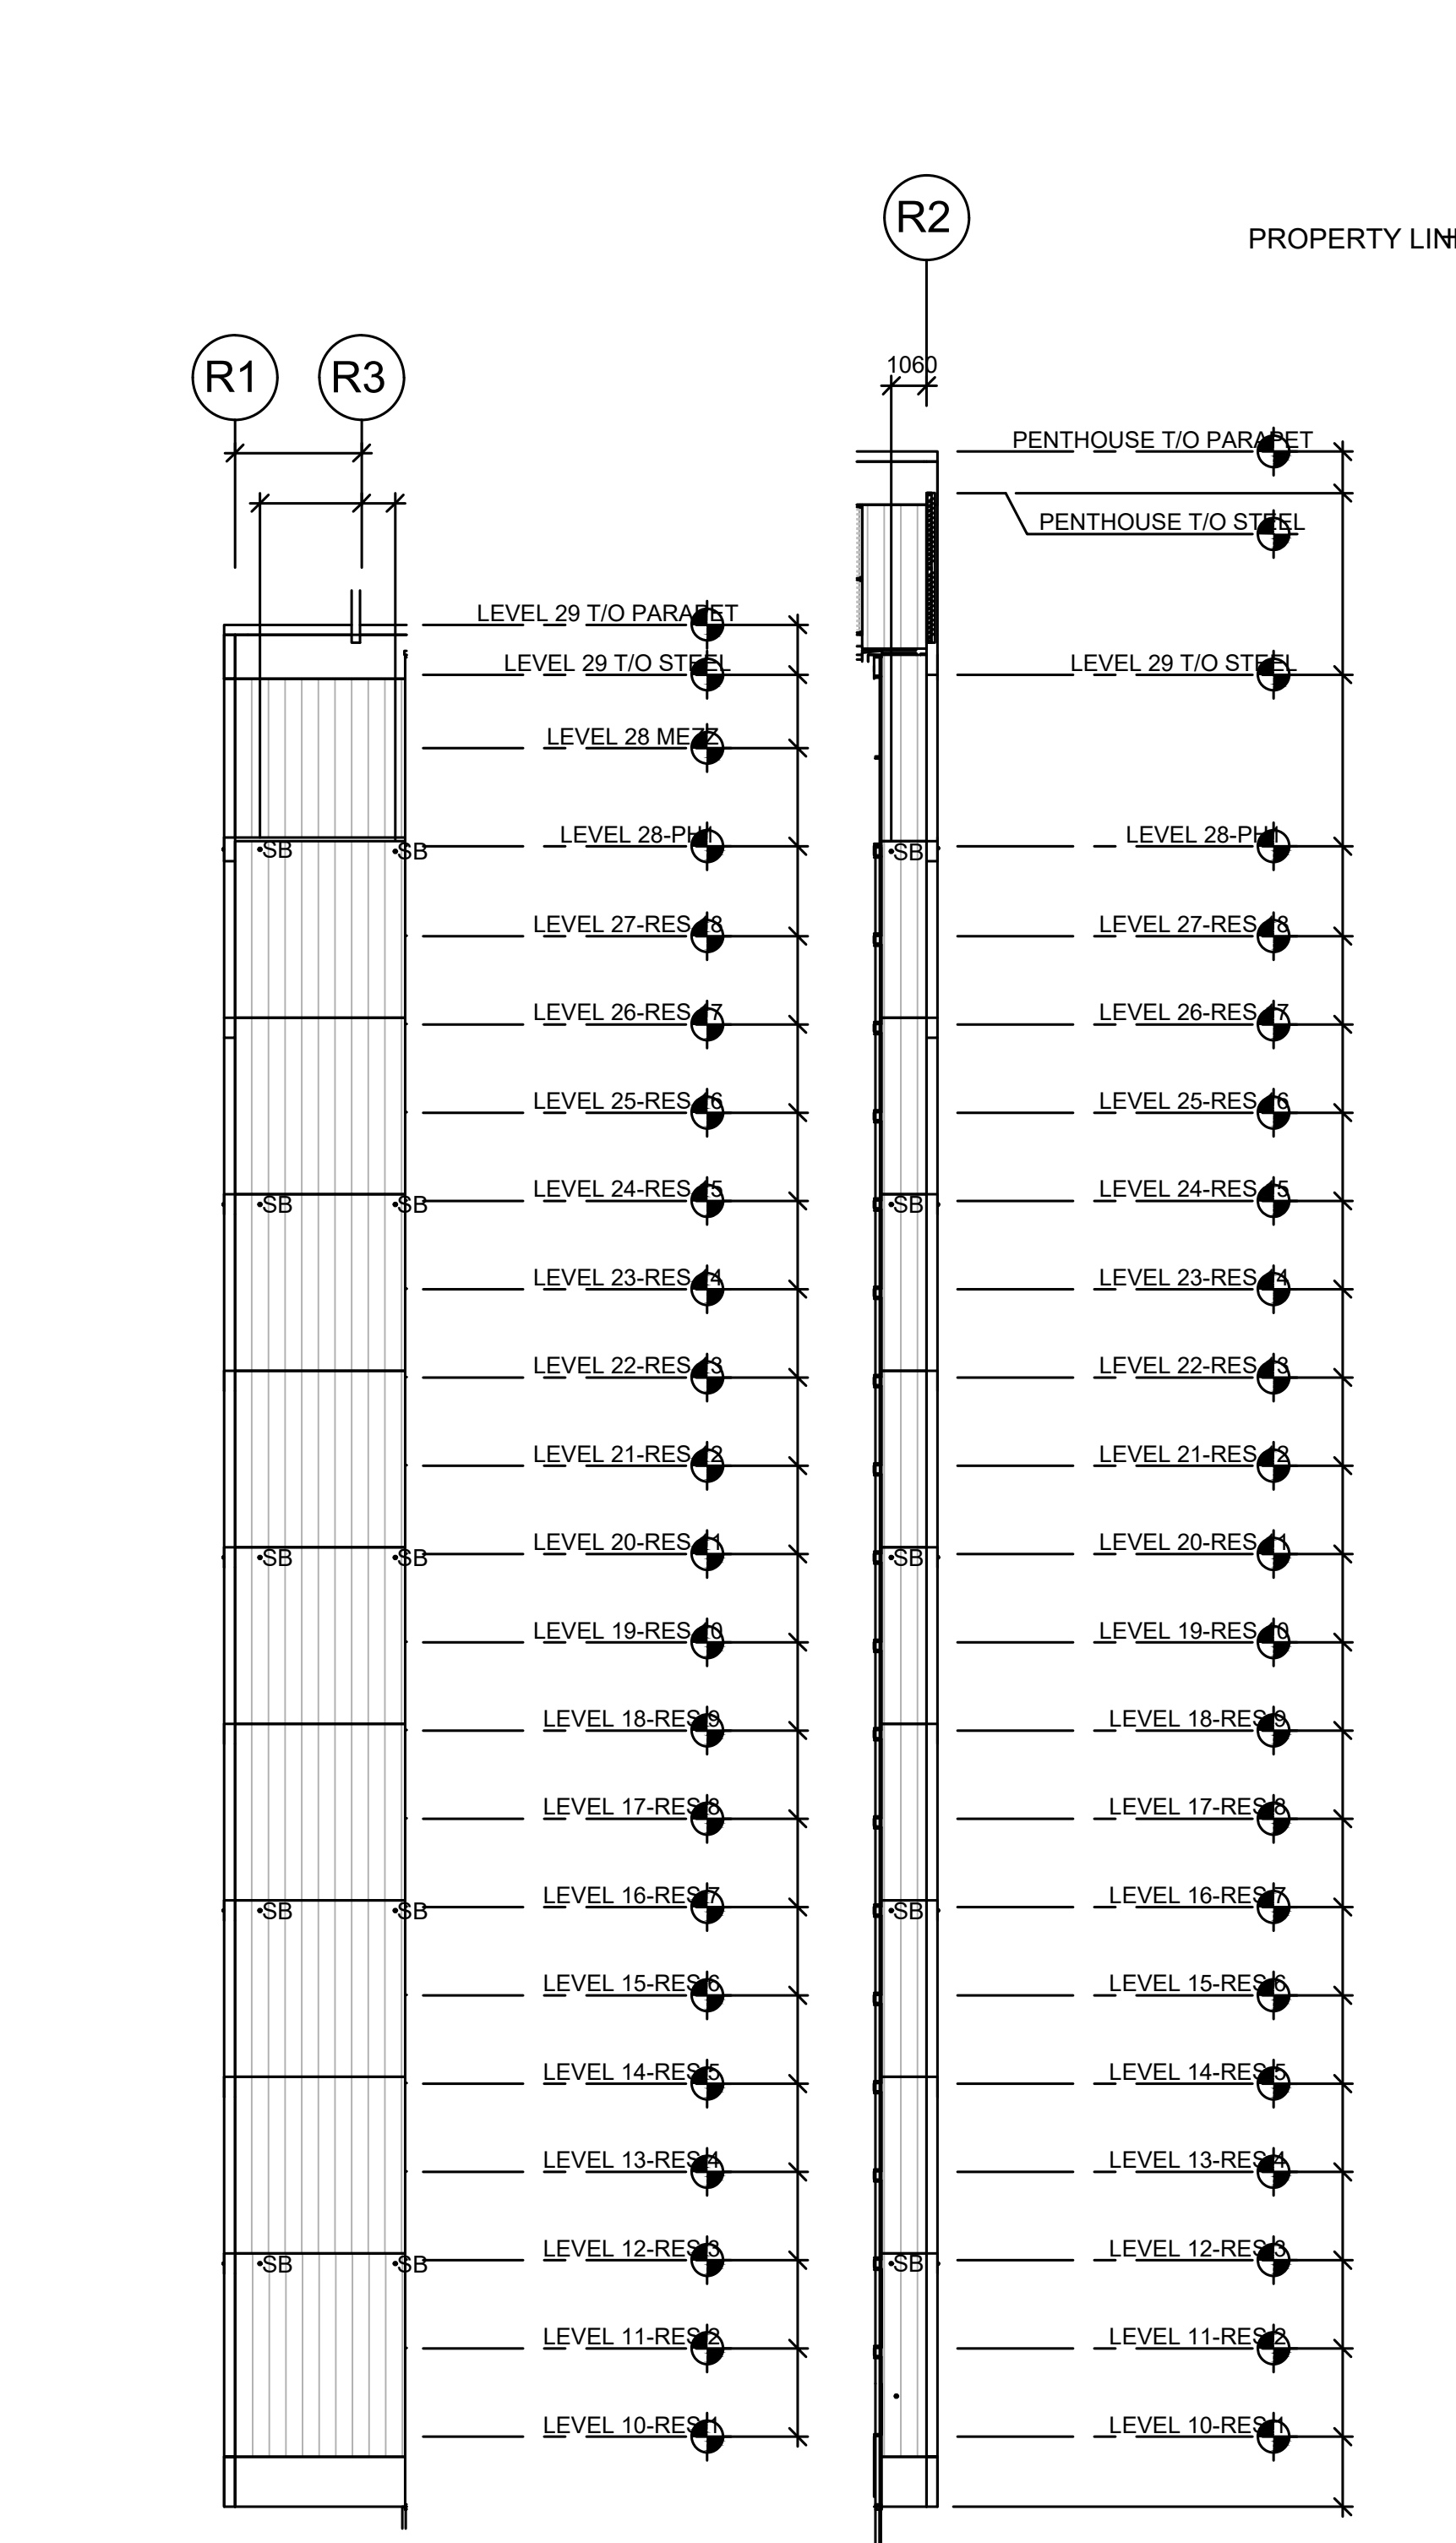


2 SW INTERIOR ELEVATION SCALE: 1/16" = 1'-0"
3 SE INTERIOR ELEVATION SCALE: 1/16" = 1'-0"

LEGEND

DA DAVIT ARM BASE
RA ROOF ANCHOR
SB STABILIZATION BUTTON
WA WALL ANCHOR

EXTERIOR MATERIALS LEGEND	
	PRECAST CONCRETE PANEL (F9.1) REFER TO EXTERIOR WALL TYPE SCHEDULE
	BRICK CLADDING (F1.1) REFER TO EXTERIOR WALL TYPE SCHEDULE
	STONE VENEER (F10.1) REFER TO EXTERIOR WALL TYPE SCHEDULE
	EXTERIOR METAL CLADDING (F7.1A, F7.1B, F7.1C) REFER TO EXTERIOR WALL TYPE SCHEDULE
	EXTERIOR METAL CLADDING TYPE 2 (F8.1C) REFER TO EXTERIOR WALL TYPE SCHEDULE
	TERRACOTTA CLADDING (F5.1) REFER TO EXTERIOR WALL TYPE SCHEDULE
	CURTAIN WALL VISION GLAZING W/ BIRD FRIENDLY FRIT REFER TO EXTERIOR SCREEN SCHEDULE
	CURTAIN WALL OBSCURE GLAZING REFER TO EXTERIOR SCREEN SCHEDULE
	CURTAIN WALL VISION GLAZING W/ DOT FRIT REFER TO EXTERIOR SCREEN SCHEDULE
	SPANDREL GLAZING REFER TO EXTERIOR SCREEN SCHEDULE
	PERFORATED ALUMINIUM LANDSCAPE SCREEN GUARD

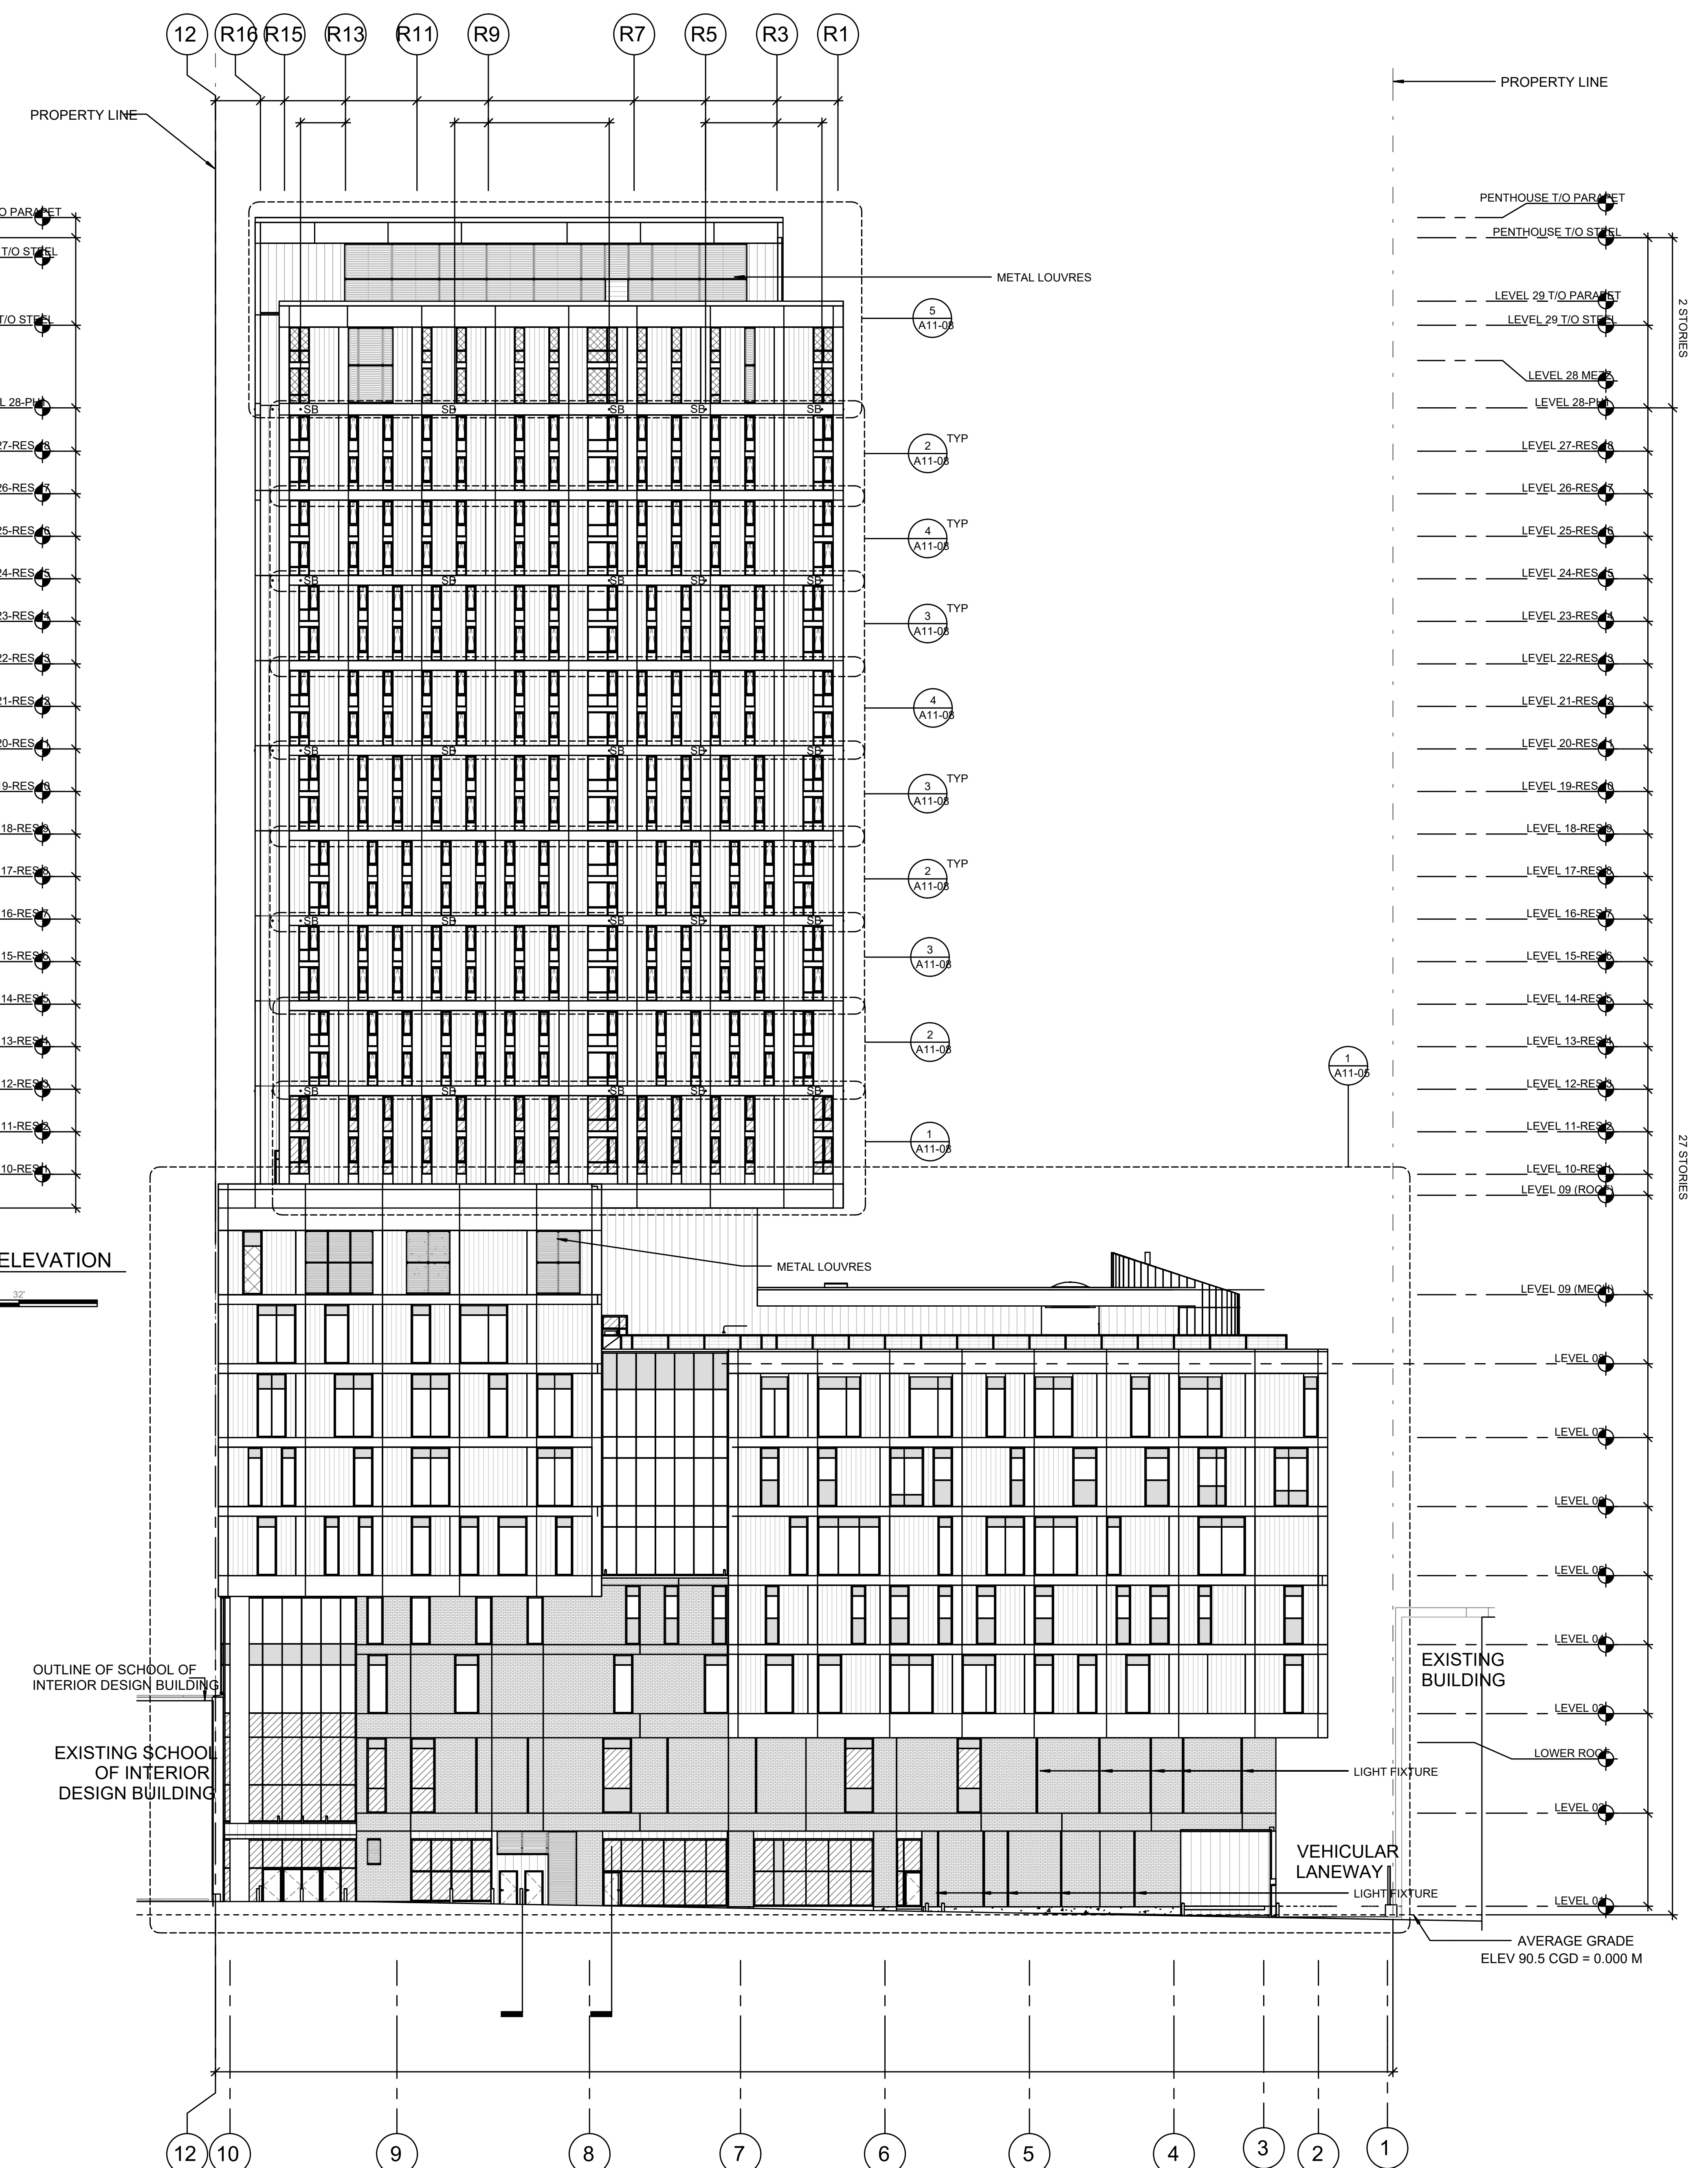


1 WEST ELEVATION
SCALE: 1/16" = 1'-0"




1 7th FLOOR- NEW PLAN

SCALE: 1/8" = 1'-0"




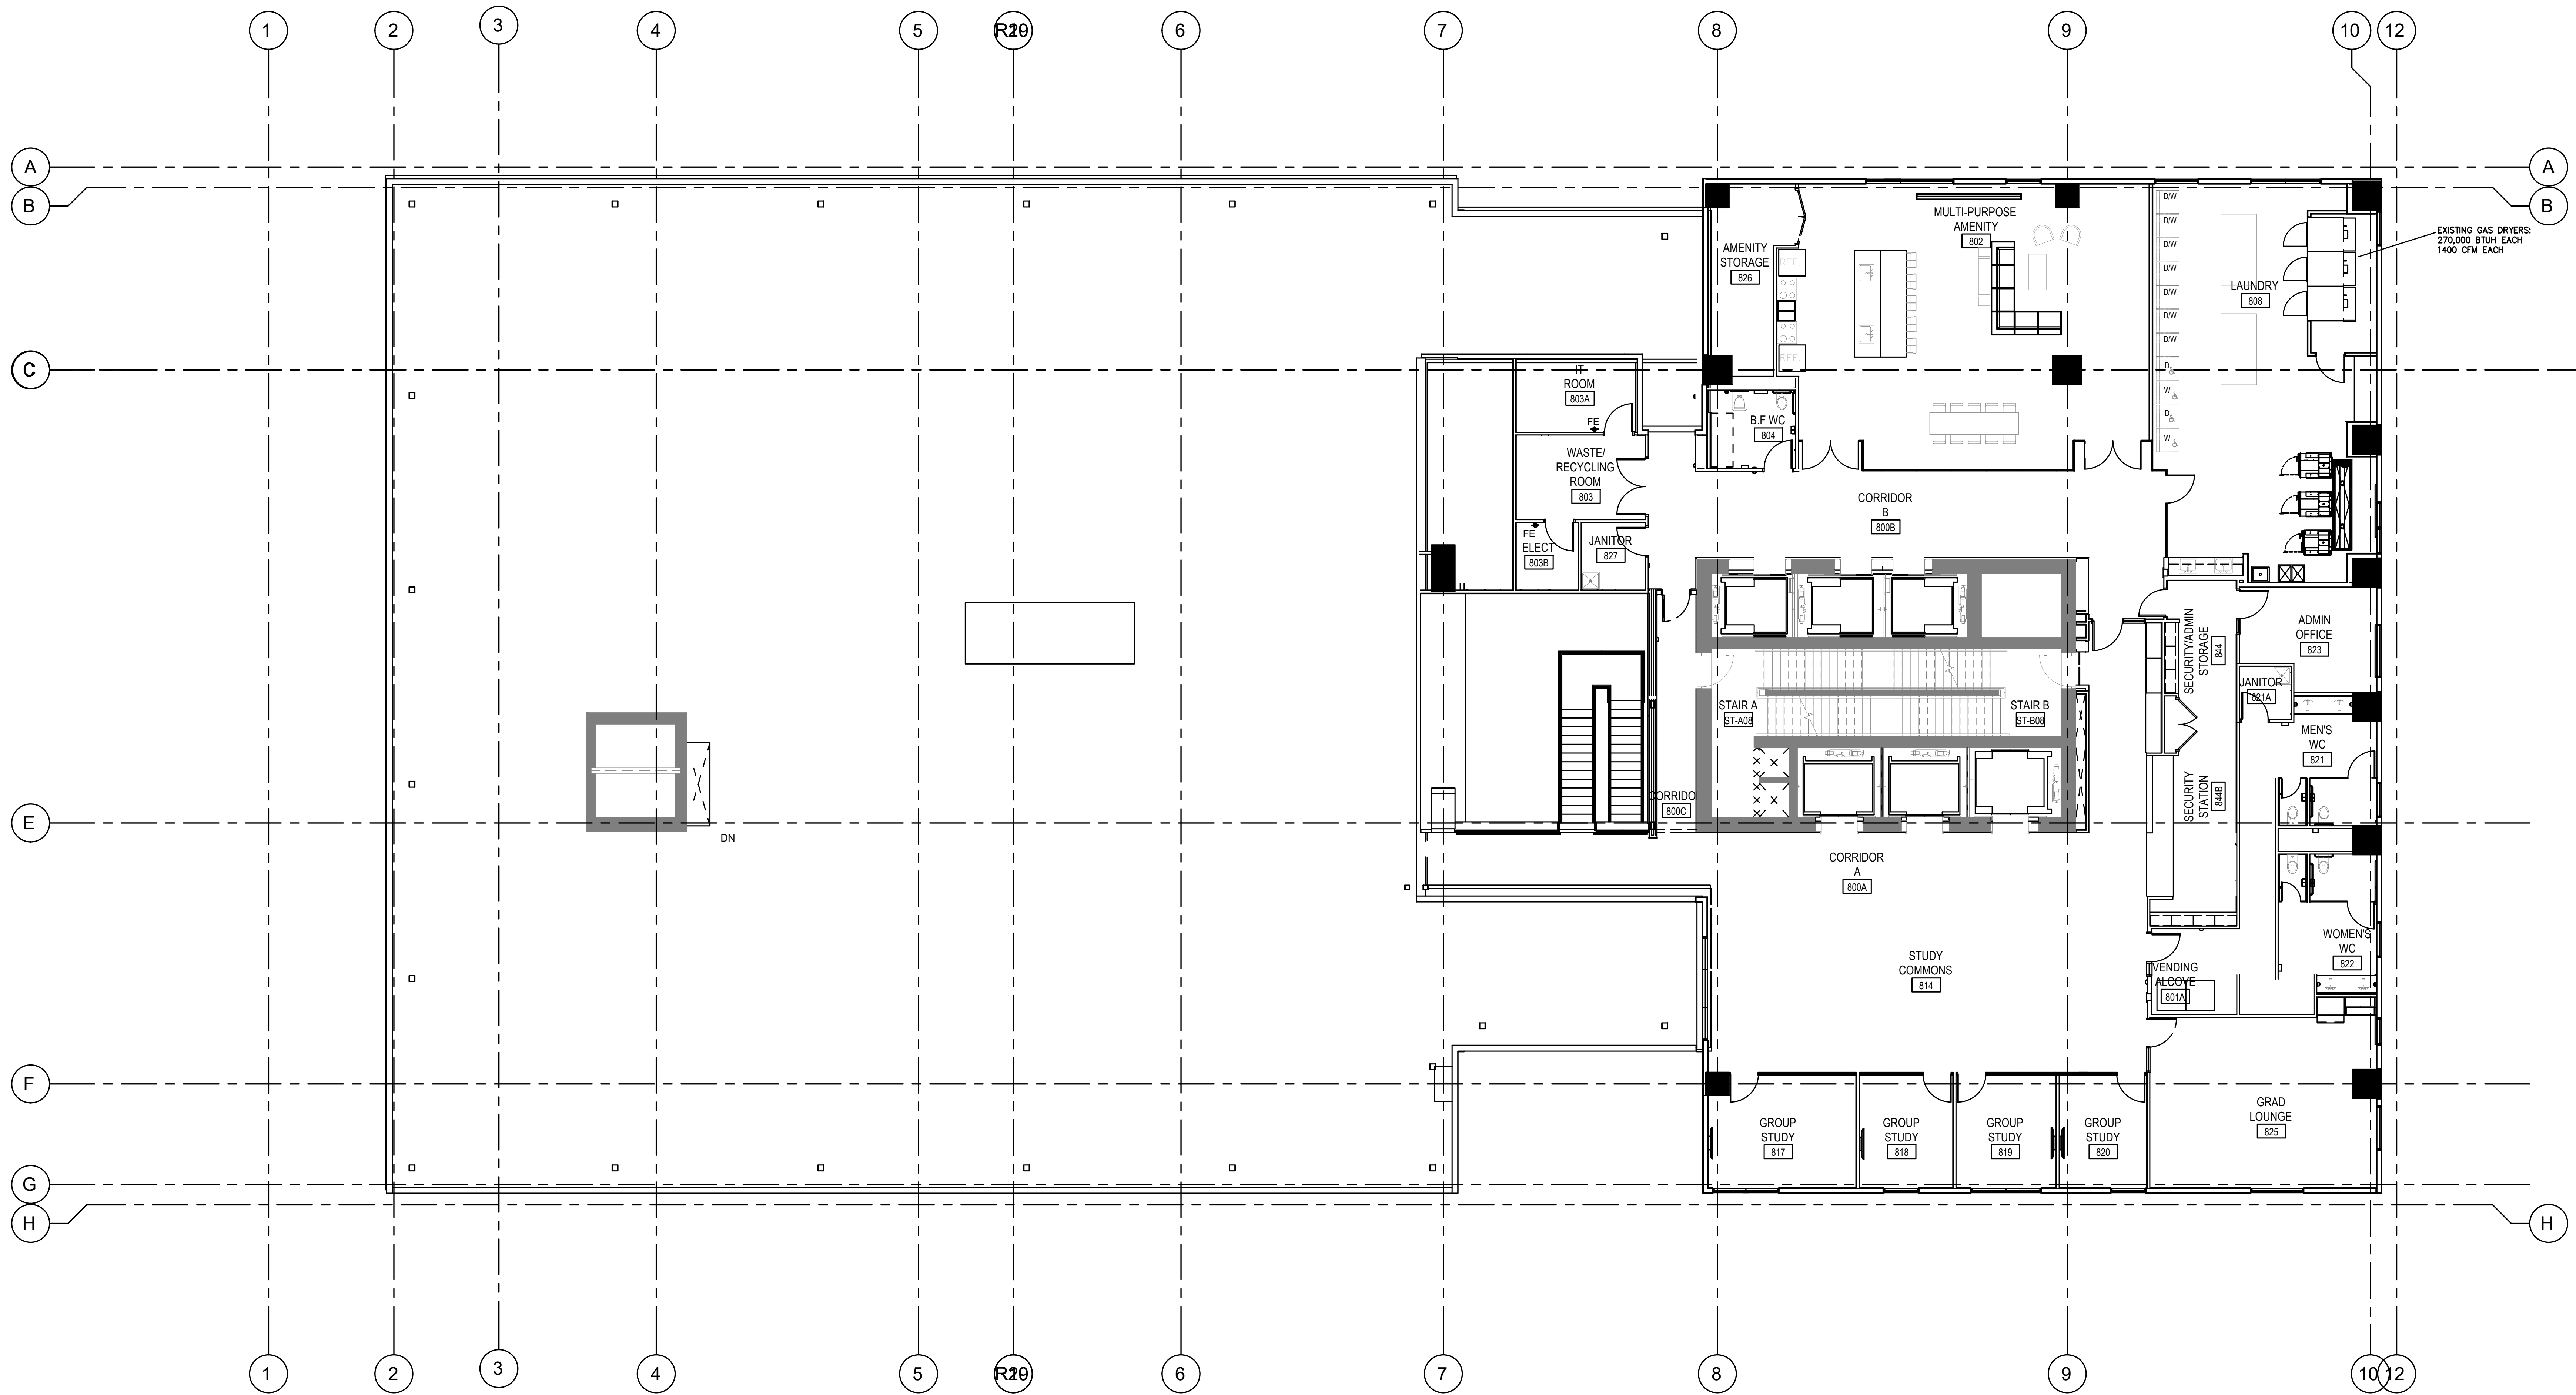


1 8th FLOOR- NEW PLAN
SCALE: 1/8" = 1'-0"

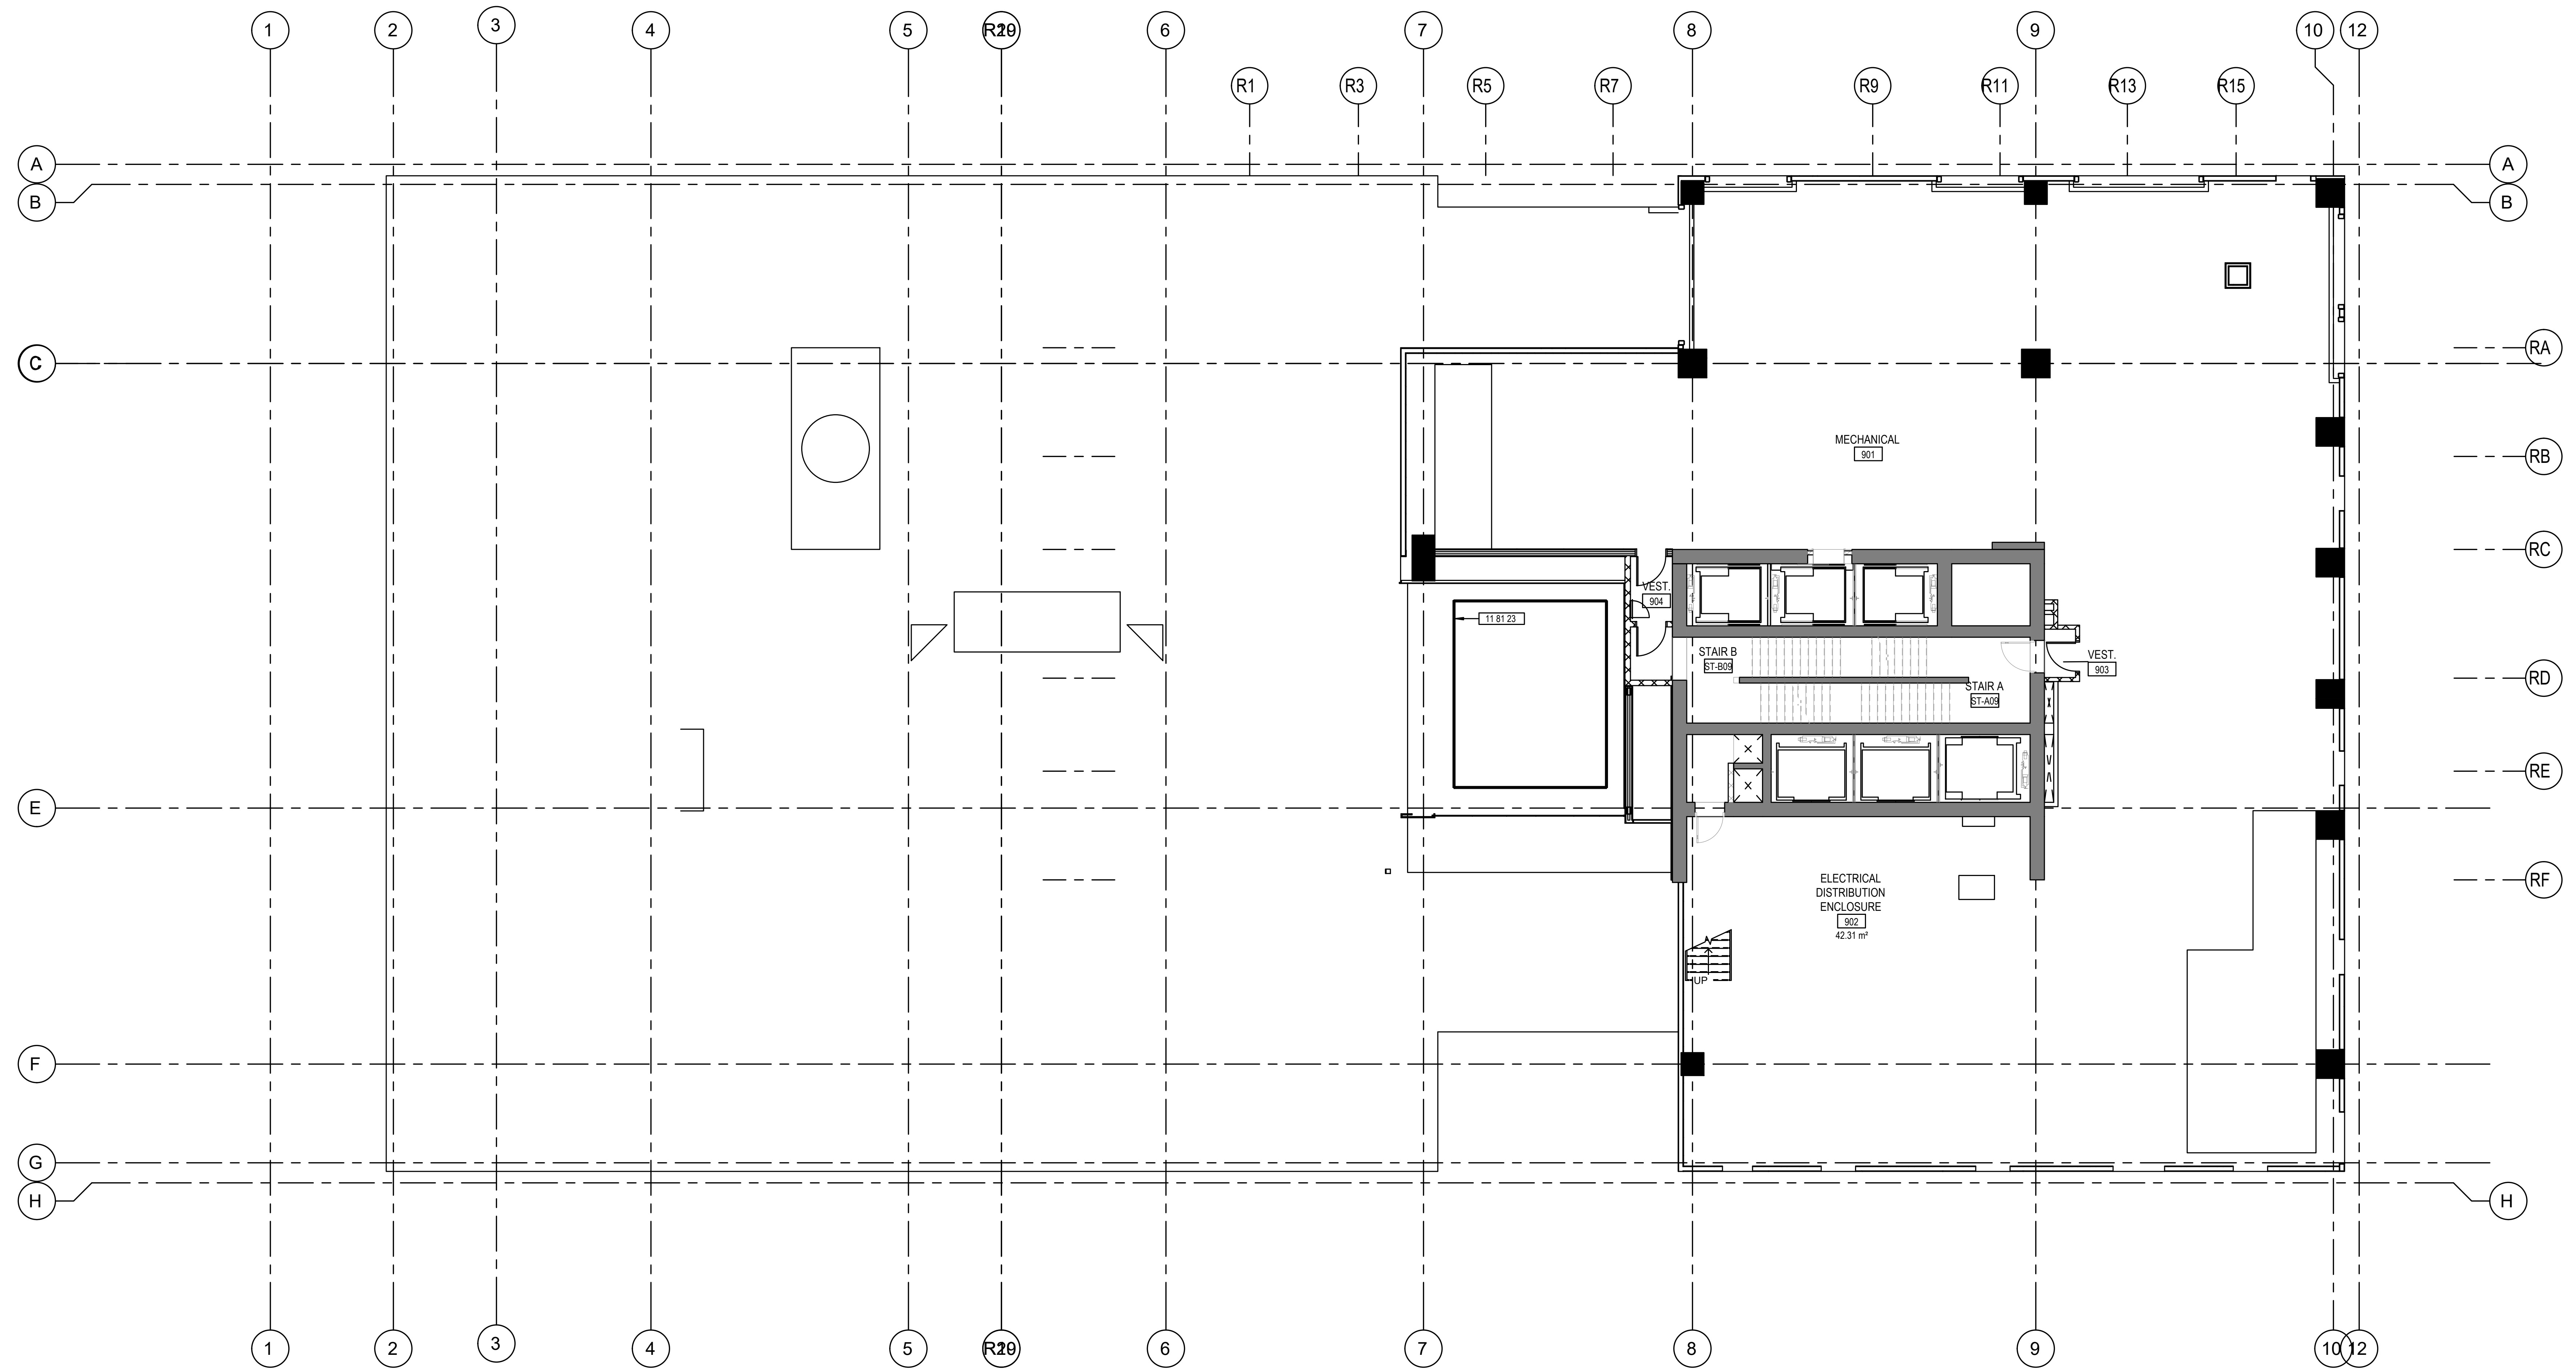

1 9th FLOOR- NEW PLAN
SCALE: 1/8" = 1'-0"
NORTH

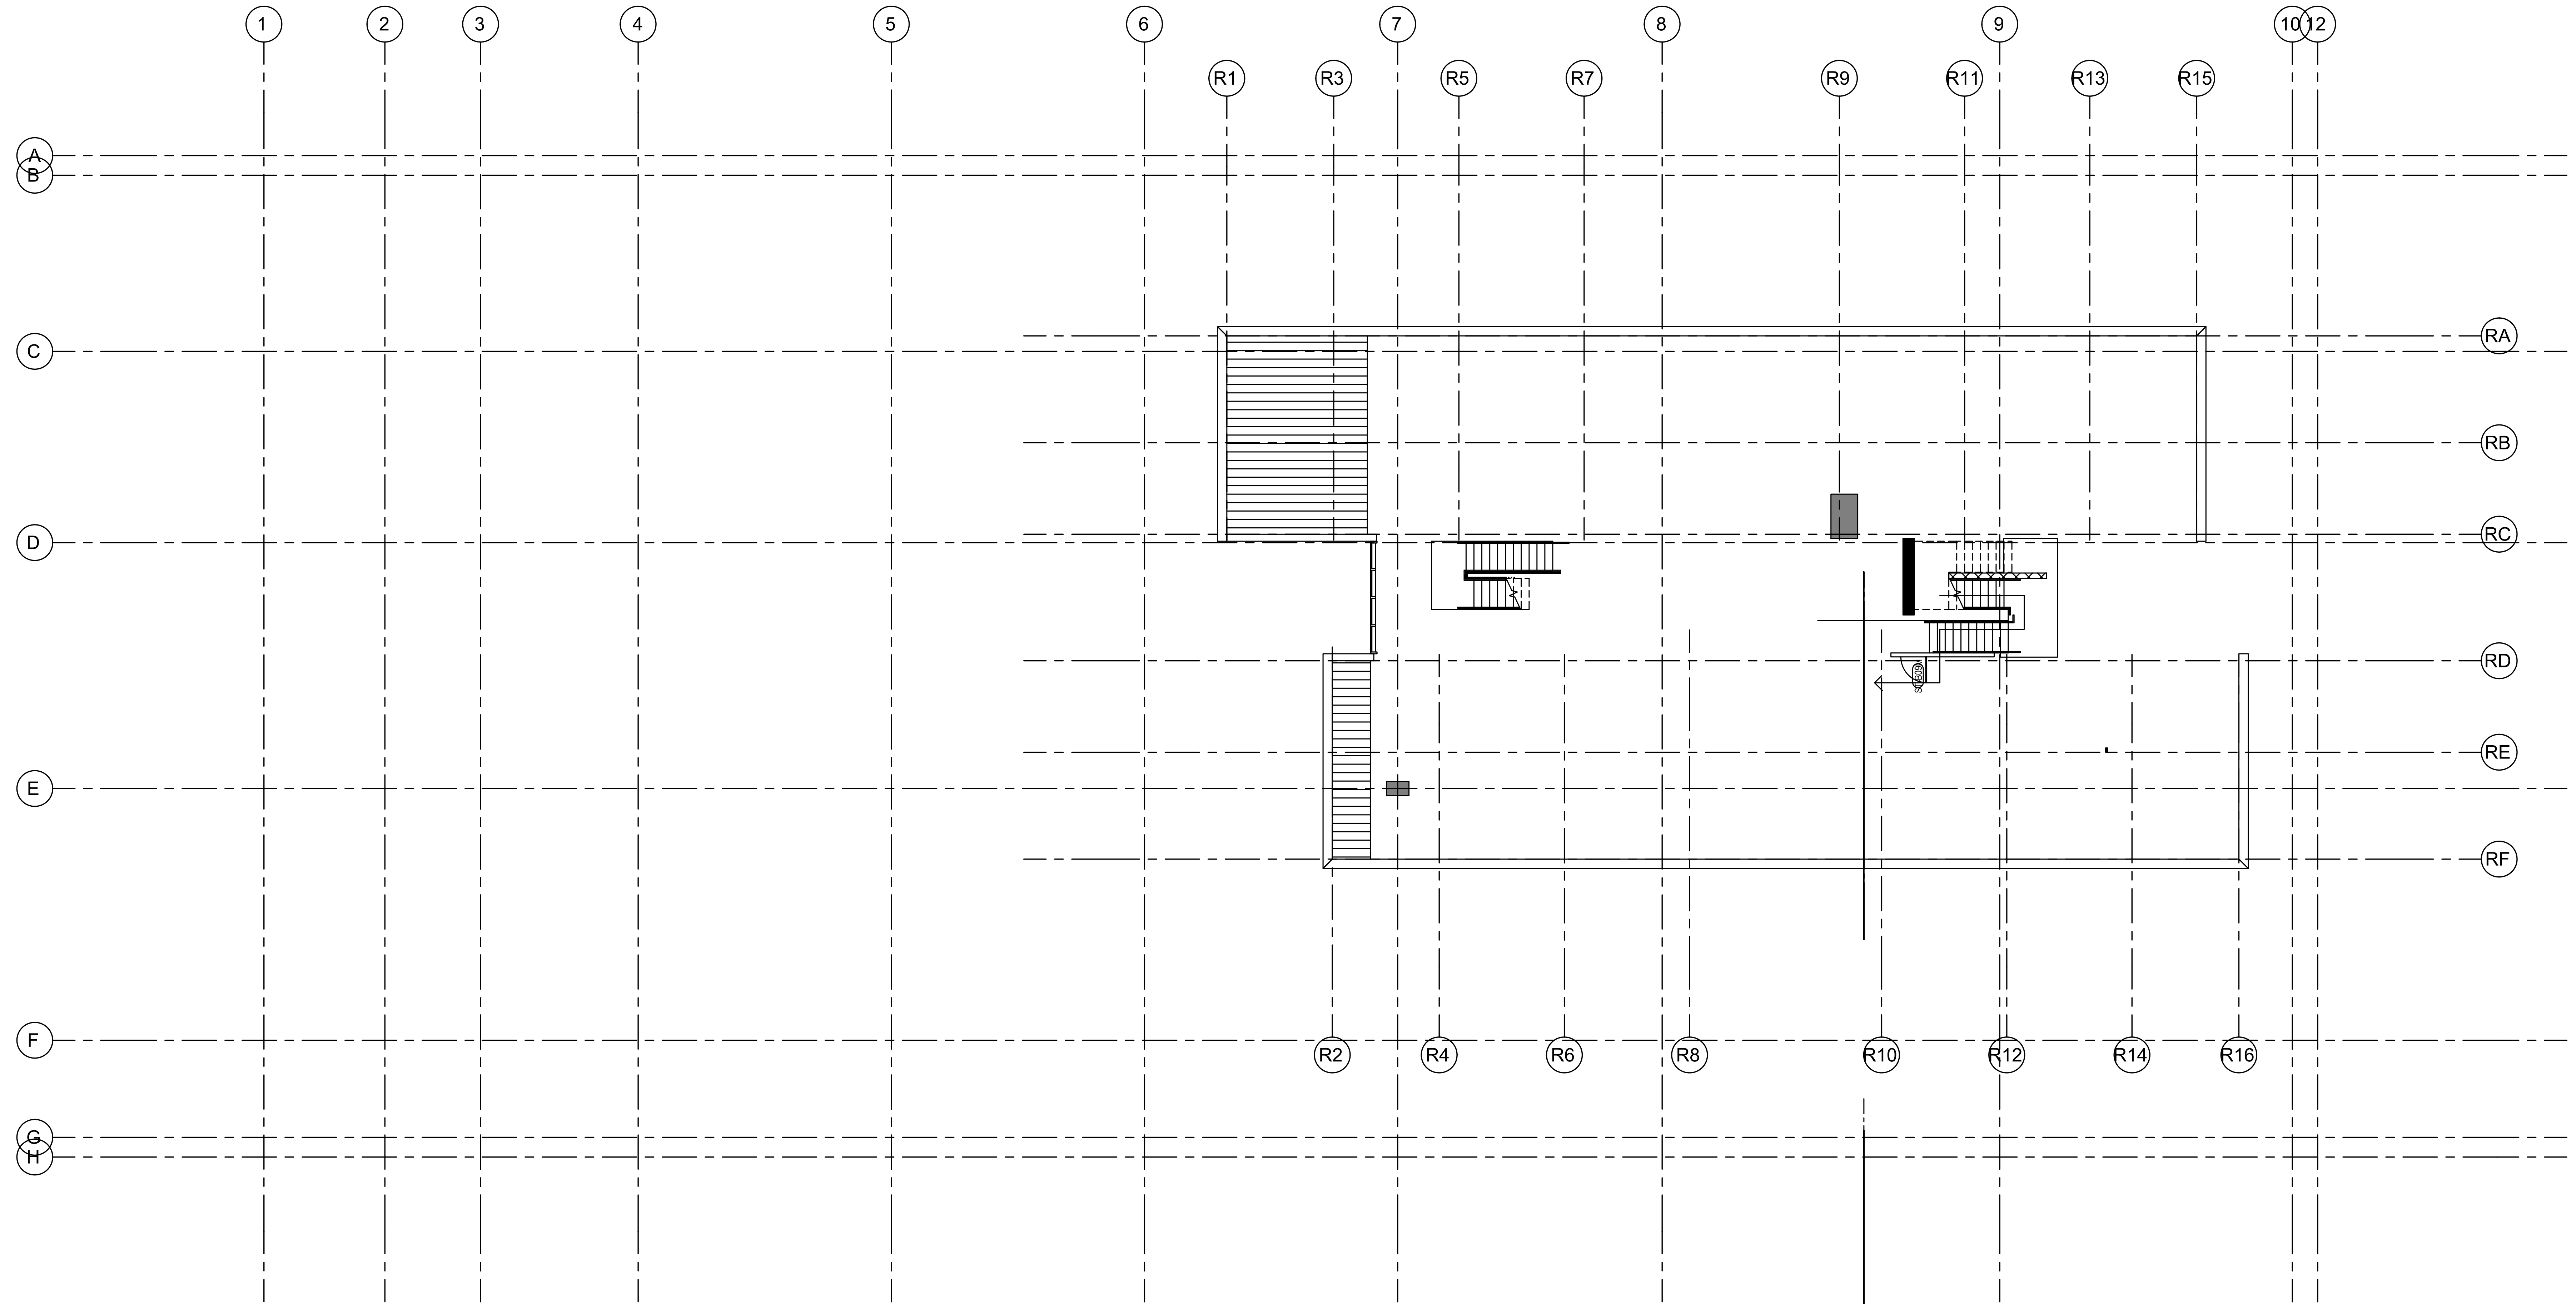


1 9th FLOOR PODIUM- NEW PLAN
SCALE: 1/8" = 1'-0"
0' 4' 8' 12' 16' 20'
NORTH

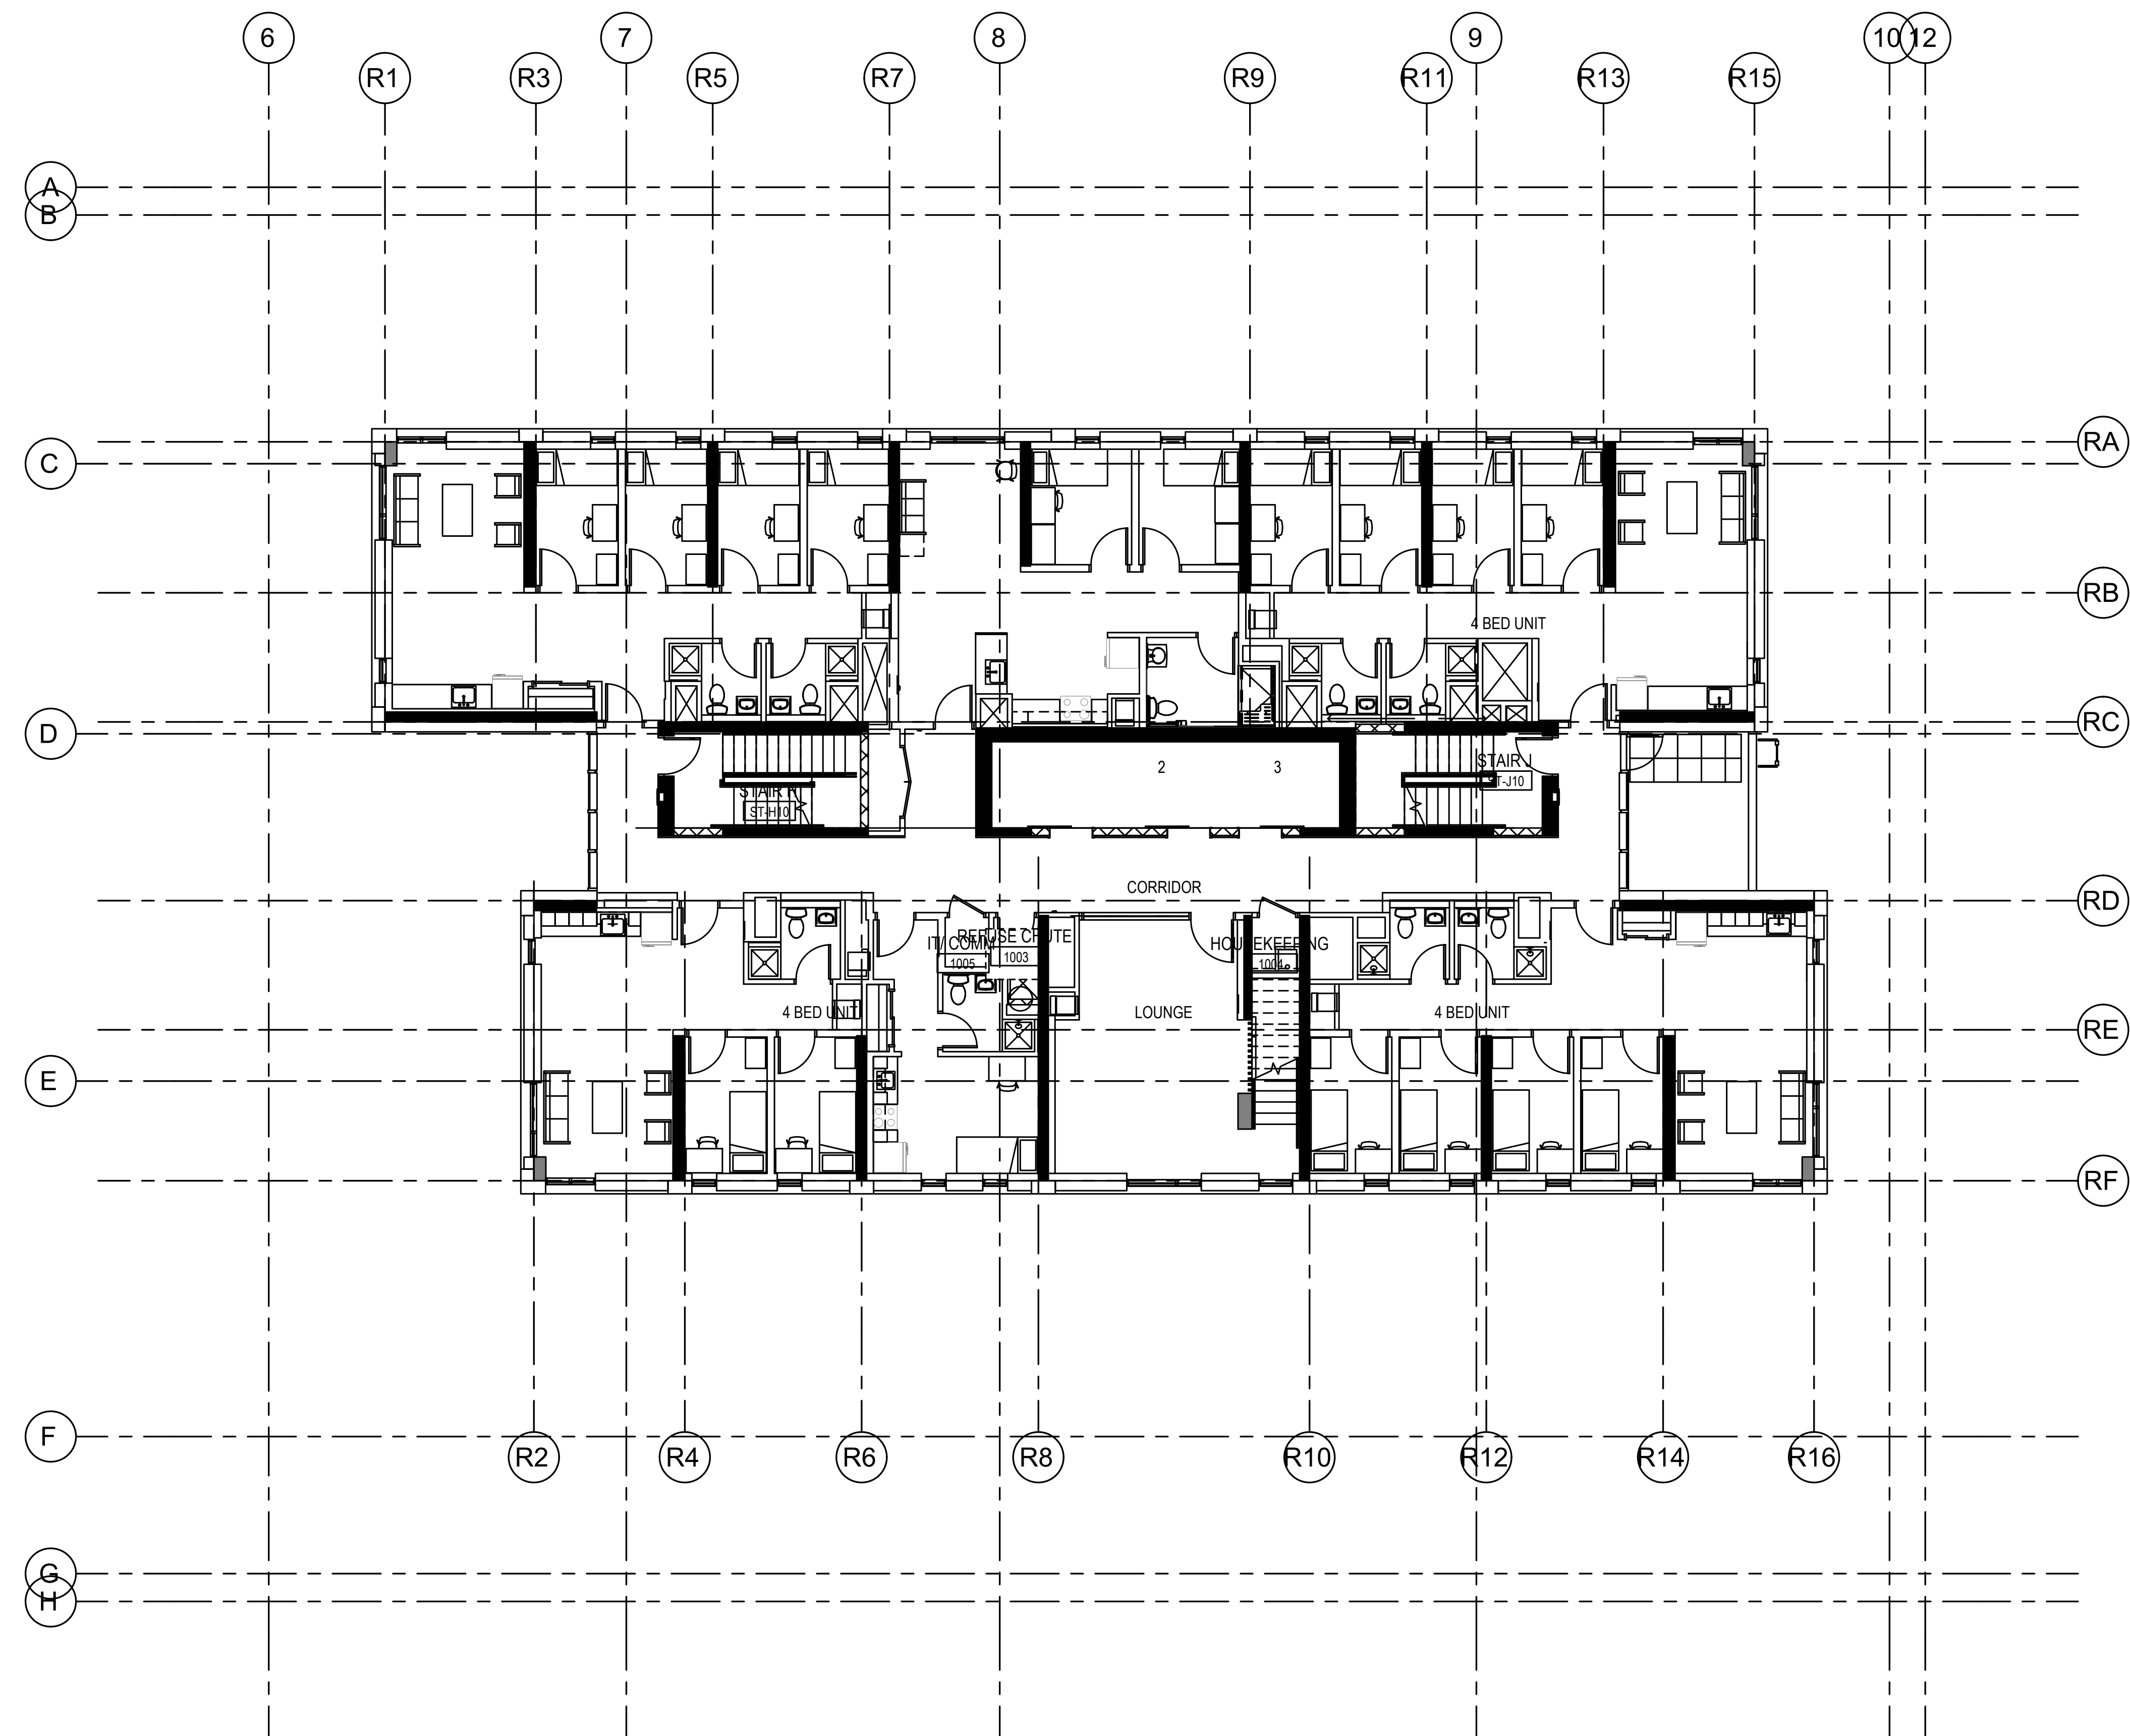


1 10th FLOOR- NEW PLAN
SCALE: 1/8" = 1'-0"



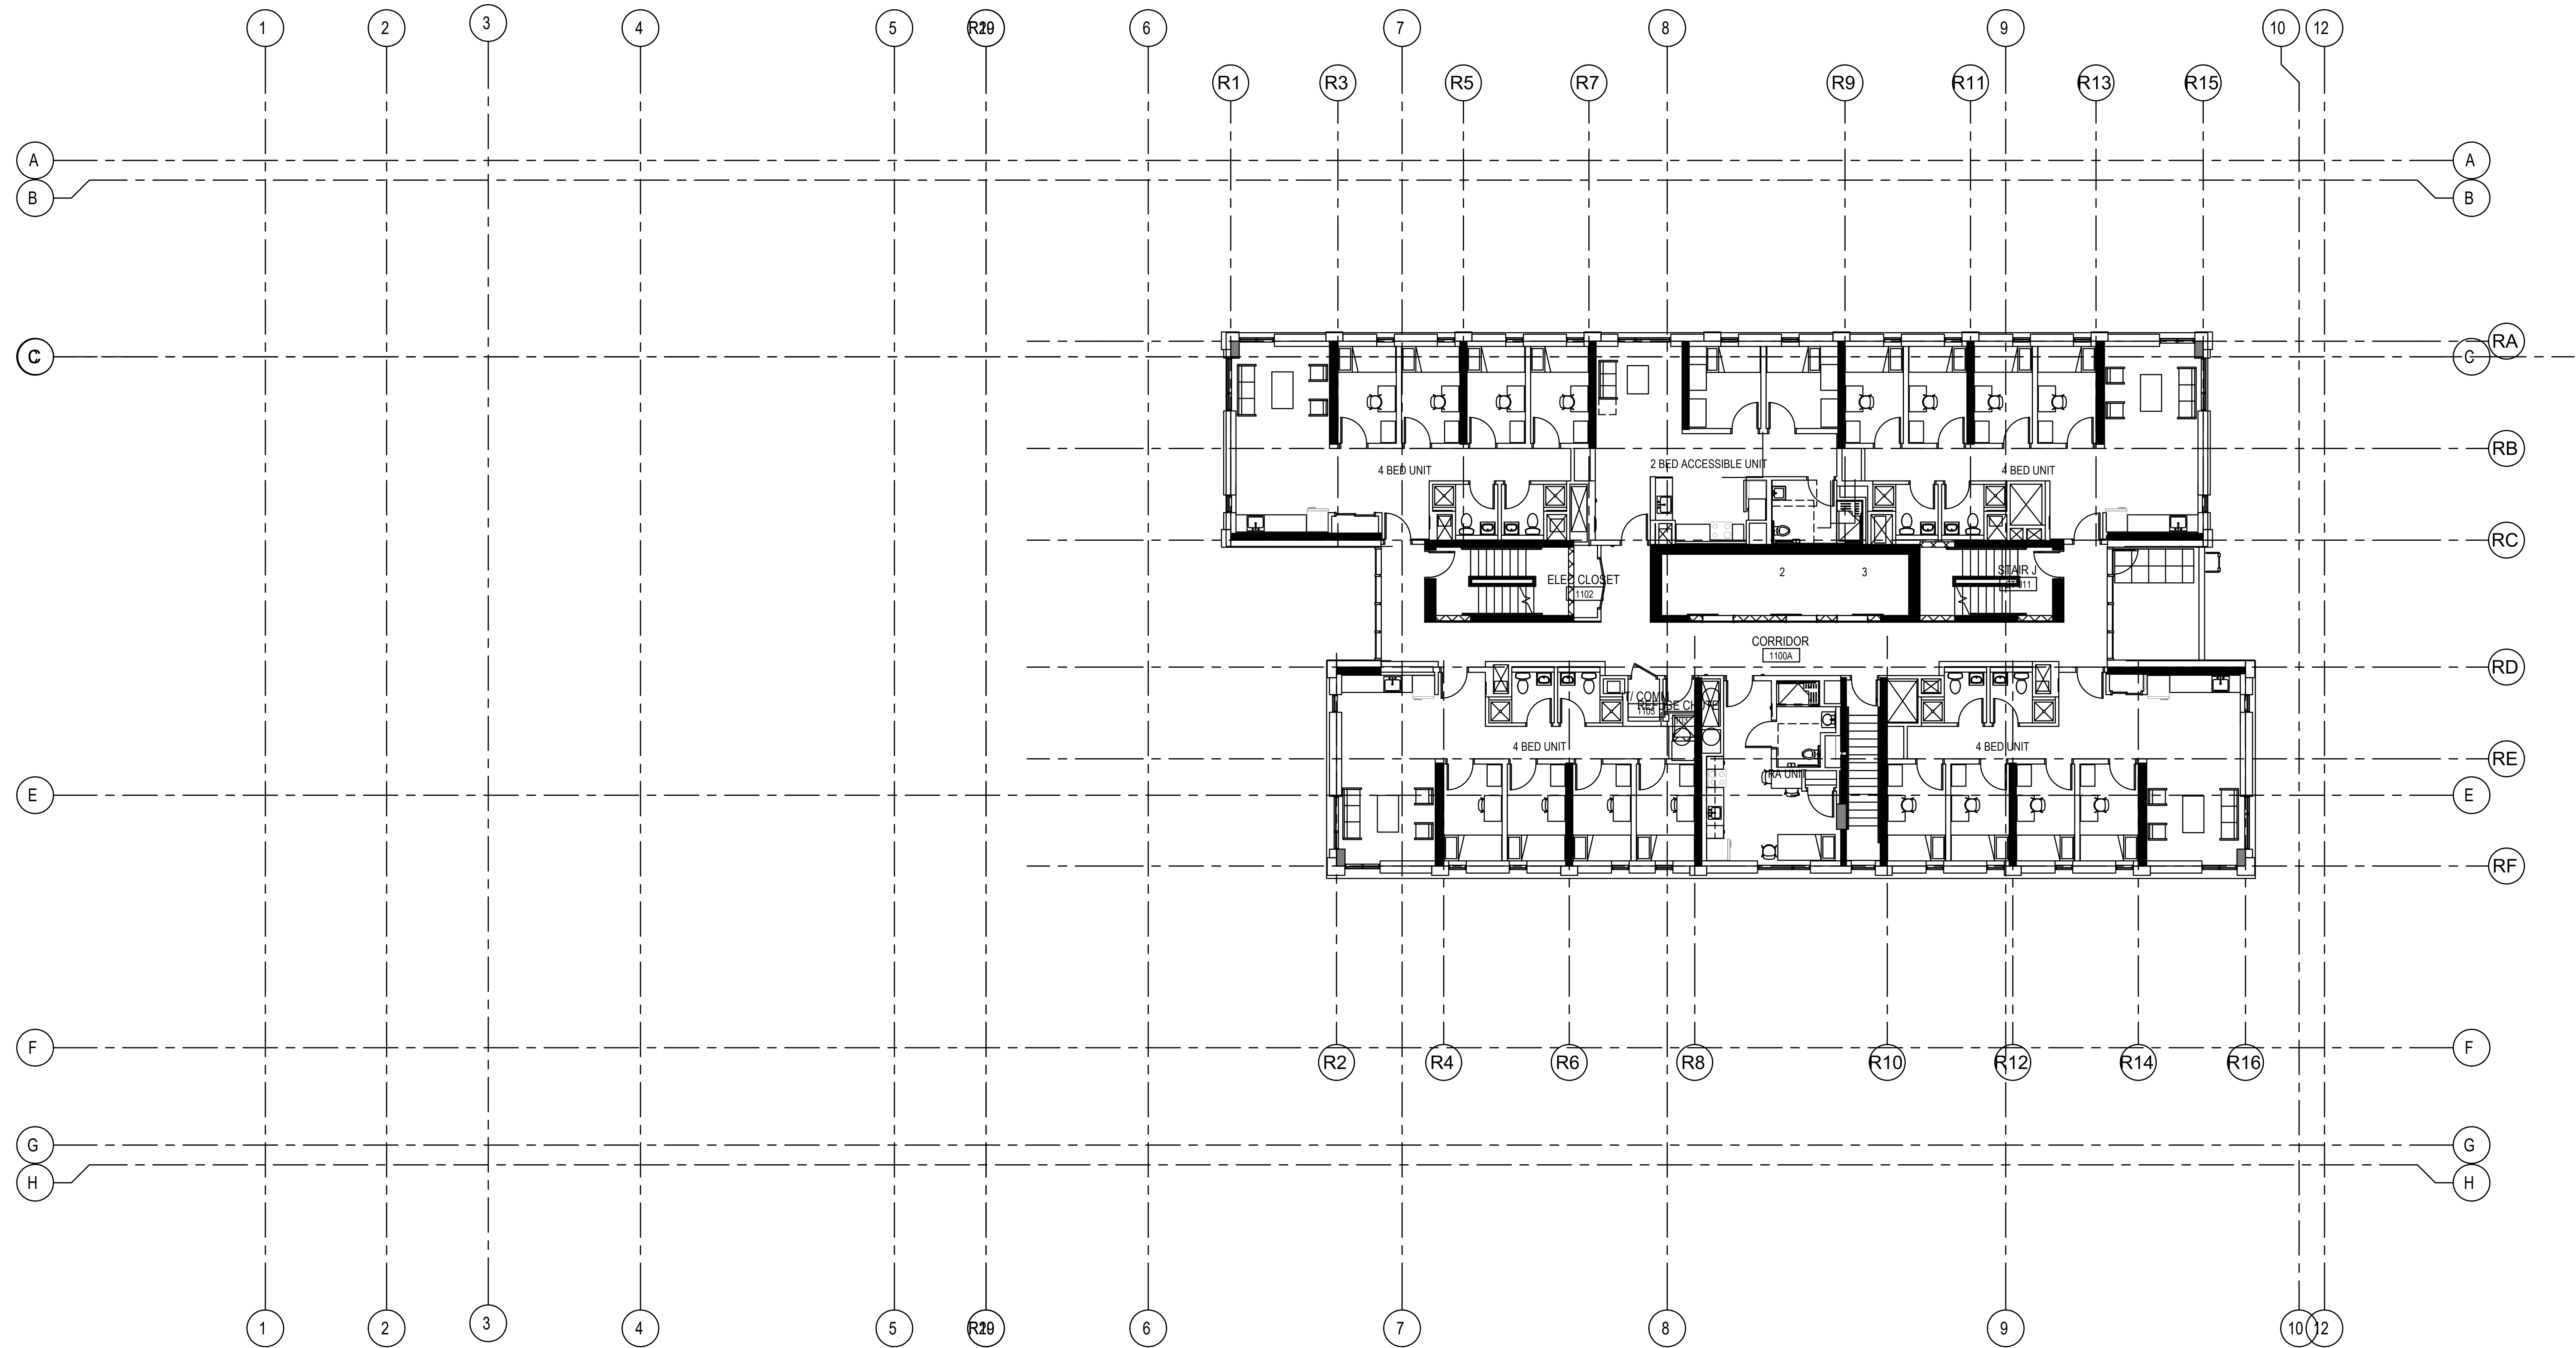


1 11th FLOOR- NEW PLAN
SCALE: 1/8" = 1'-0"
NORTH

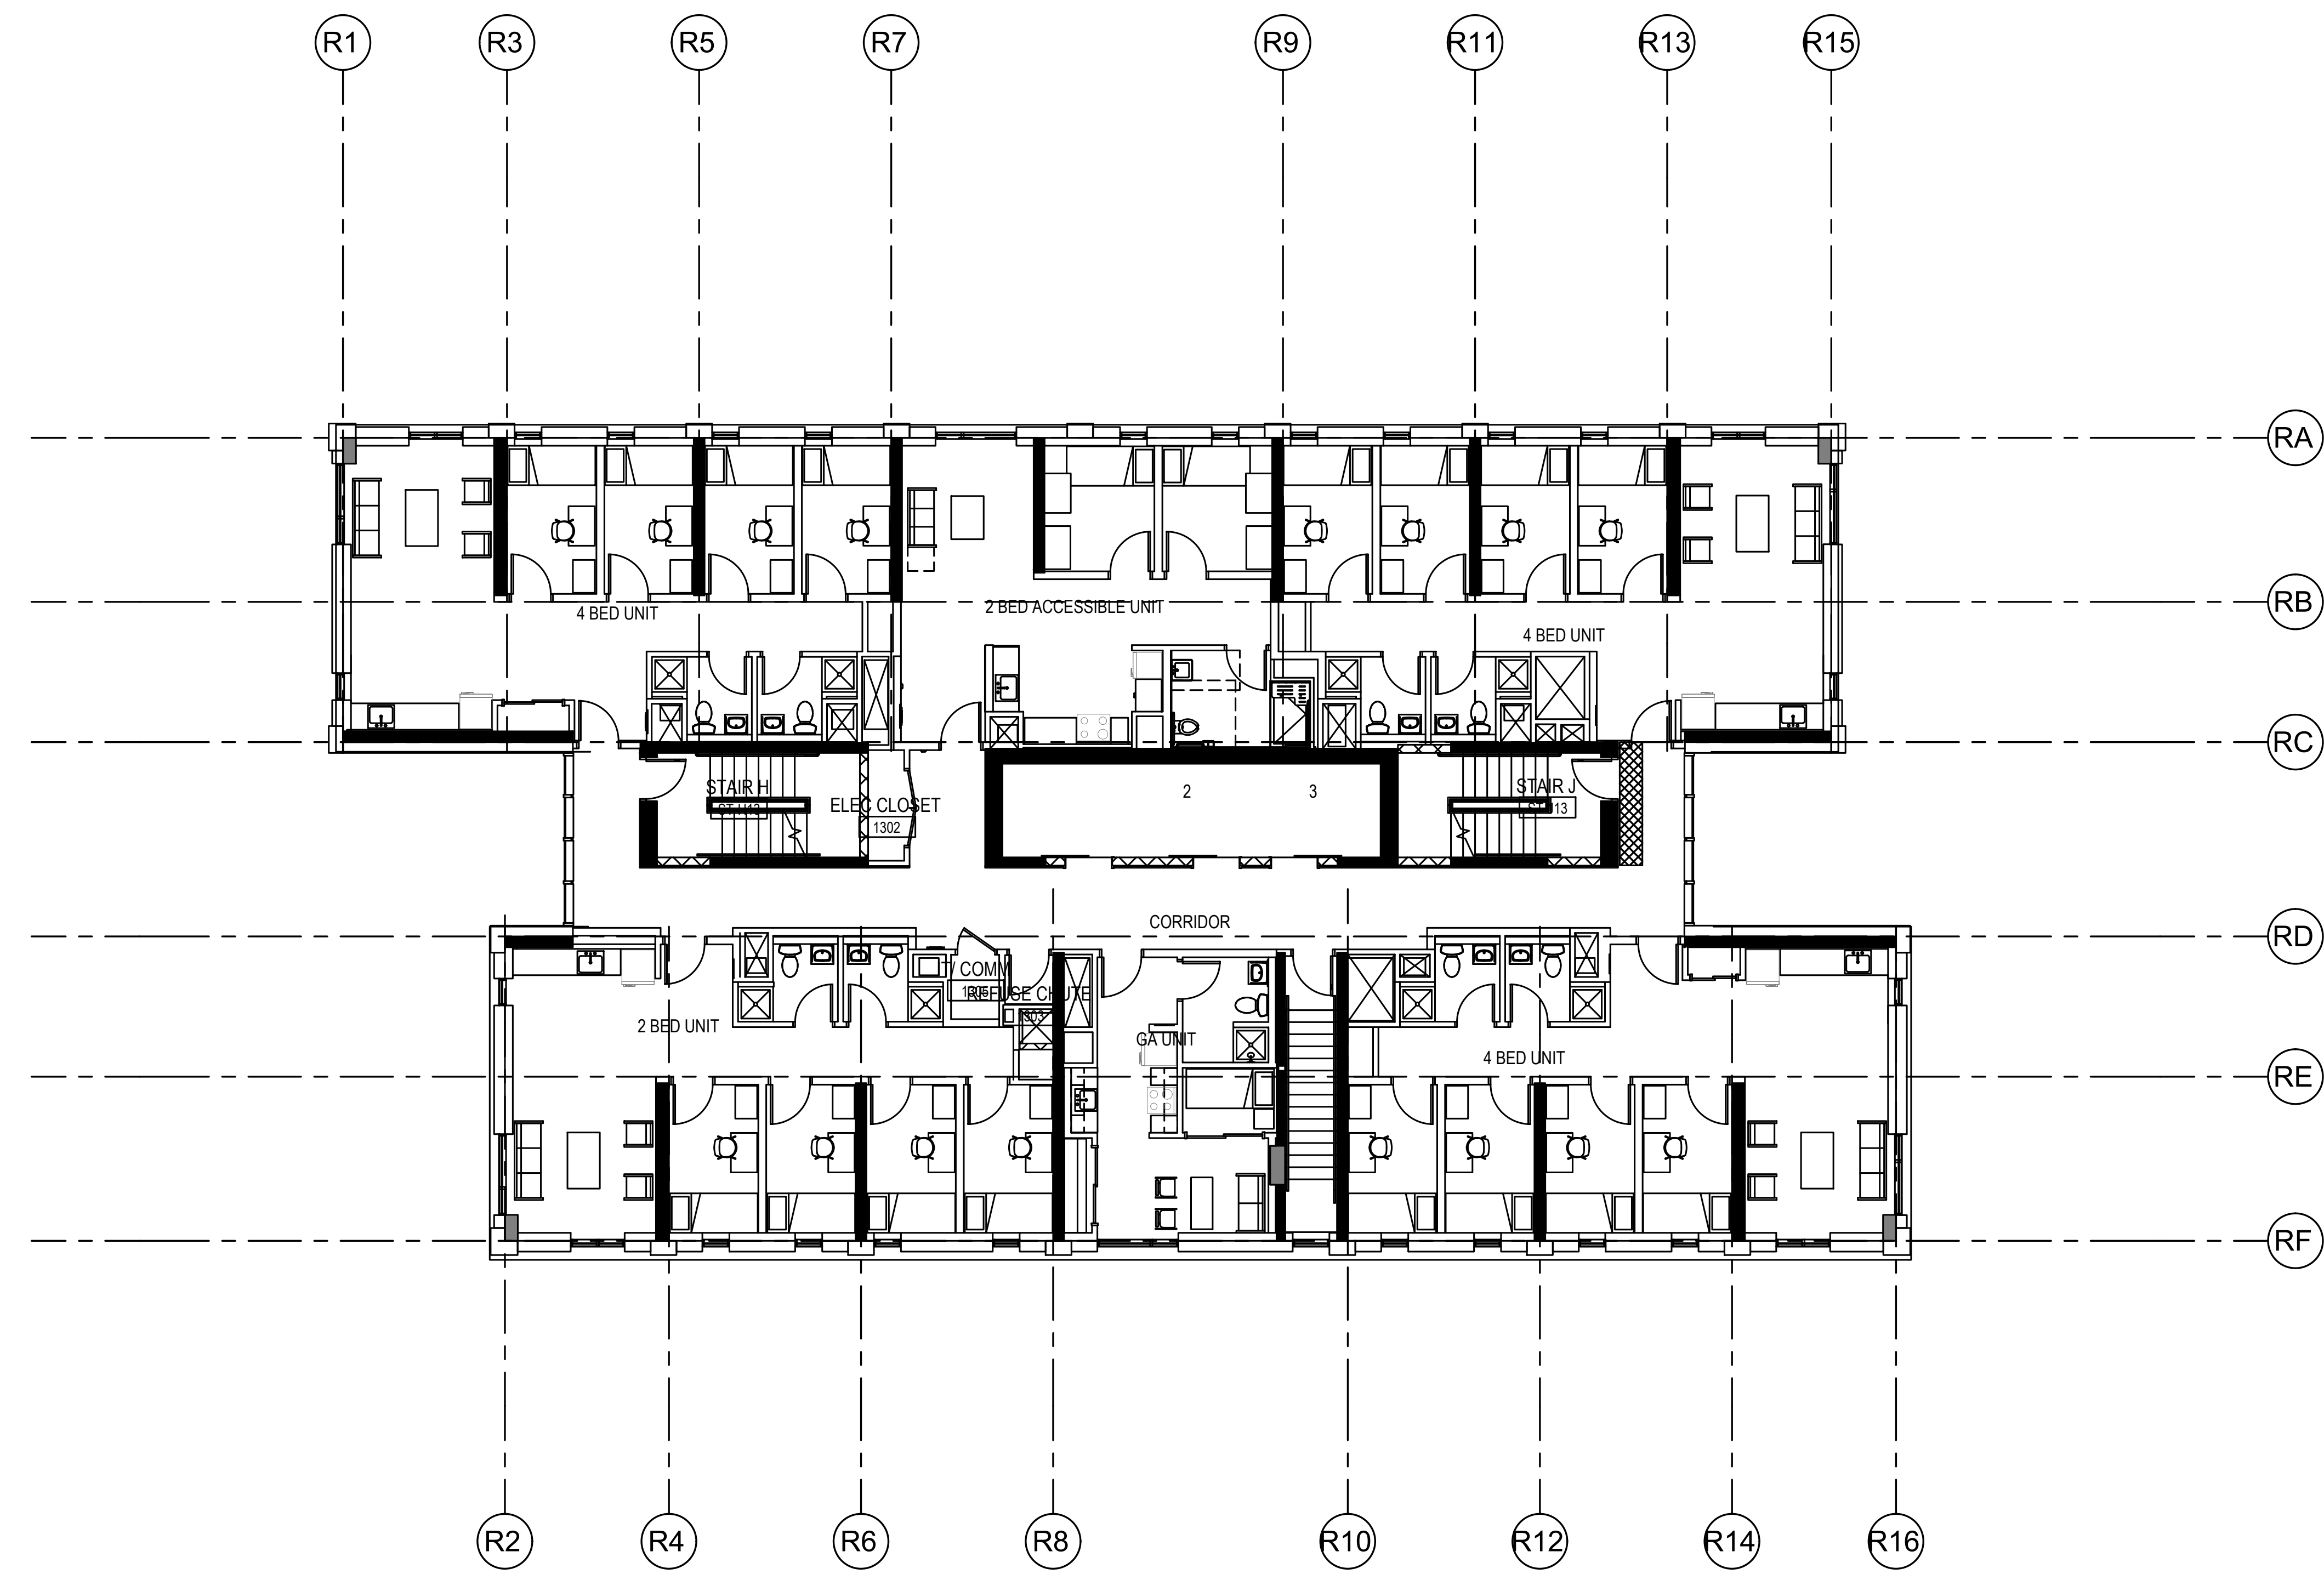


1 13, 15, 17, 19, 21, 23, 25, 27 FLOOR- NEW PLAN

SCALE: 1/8" = 1'-0"



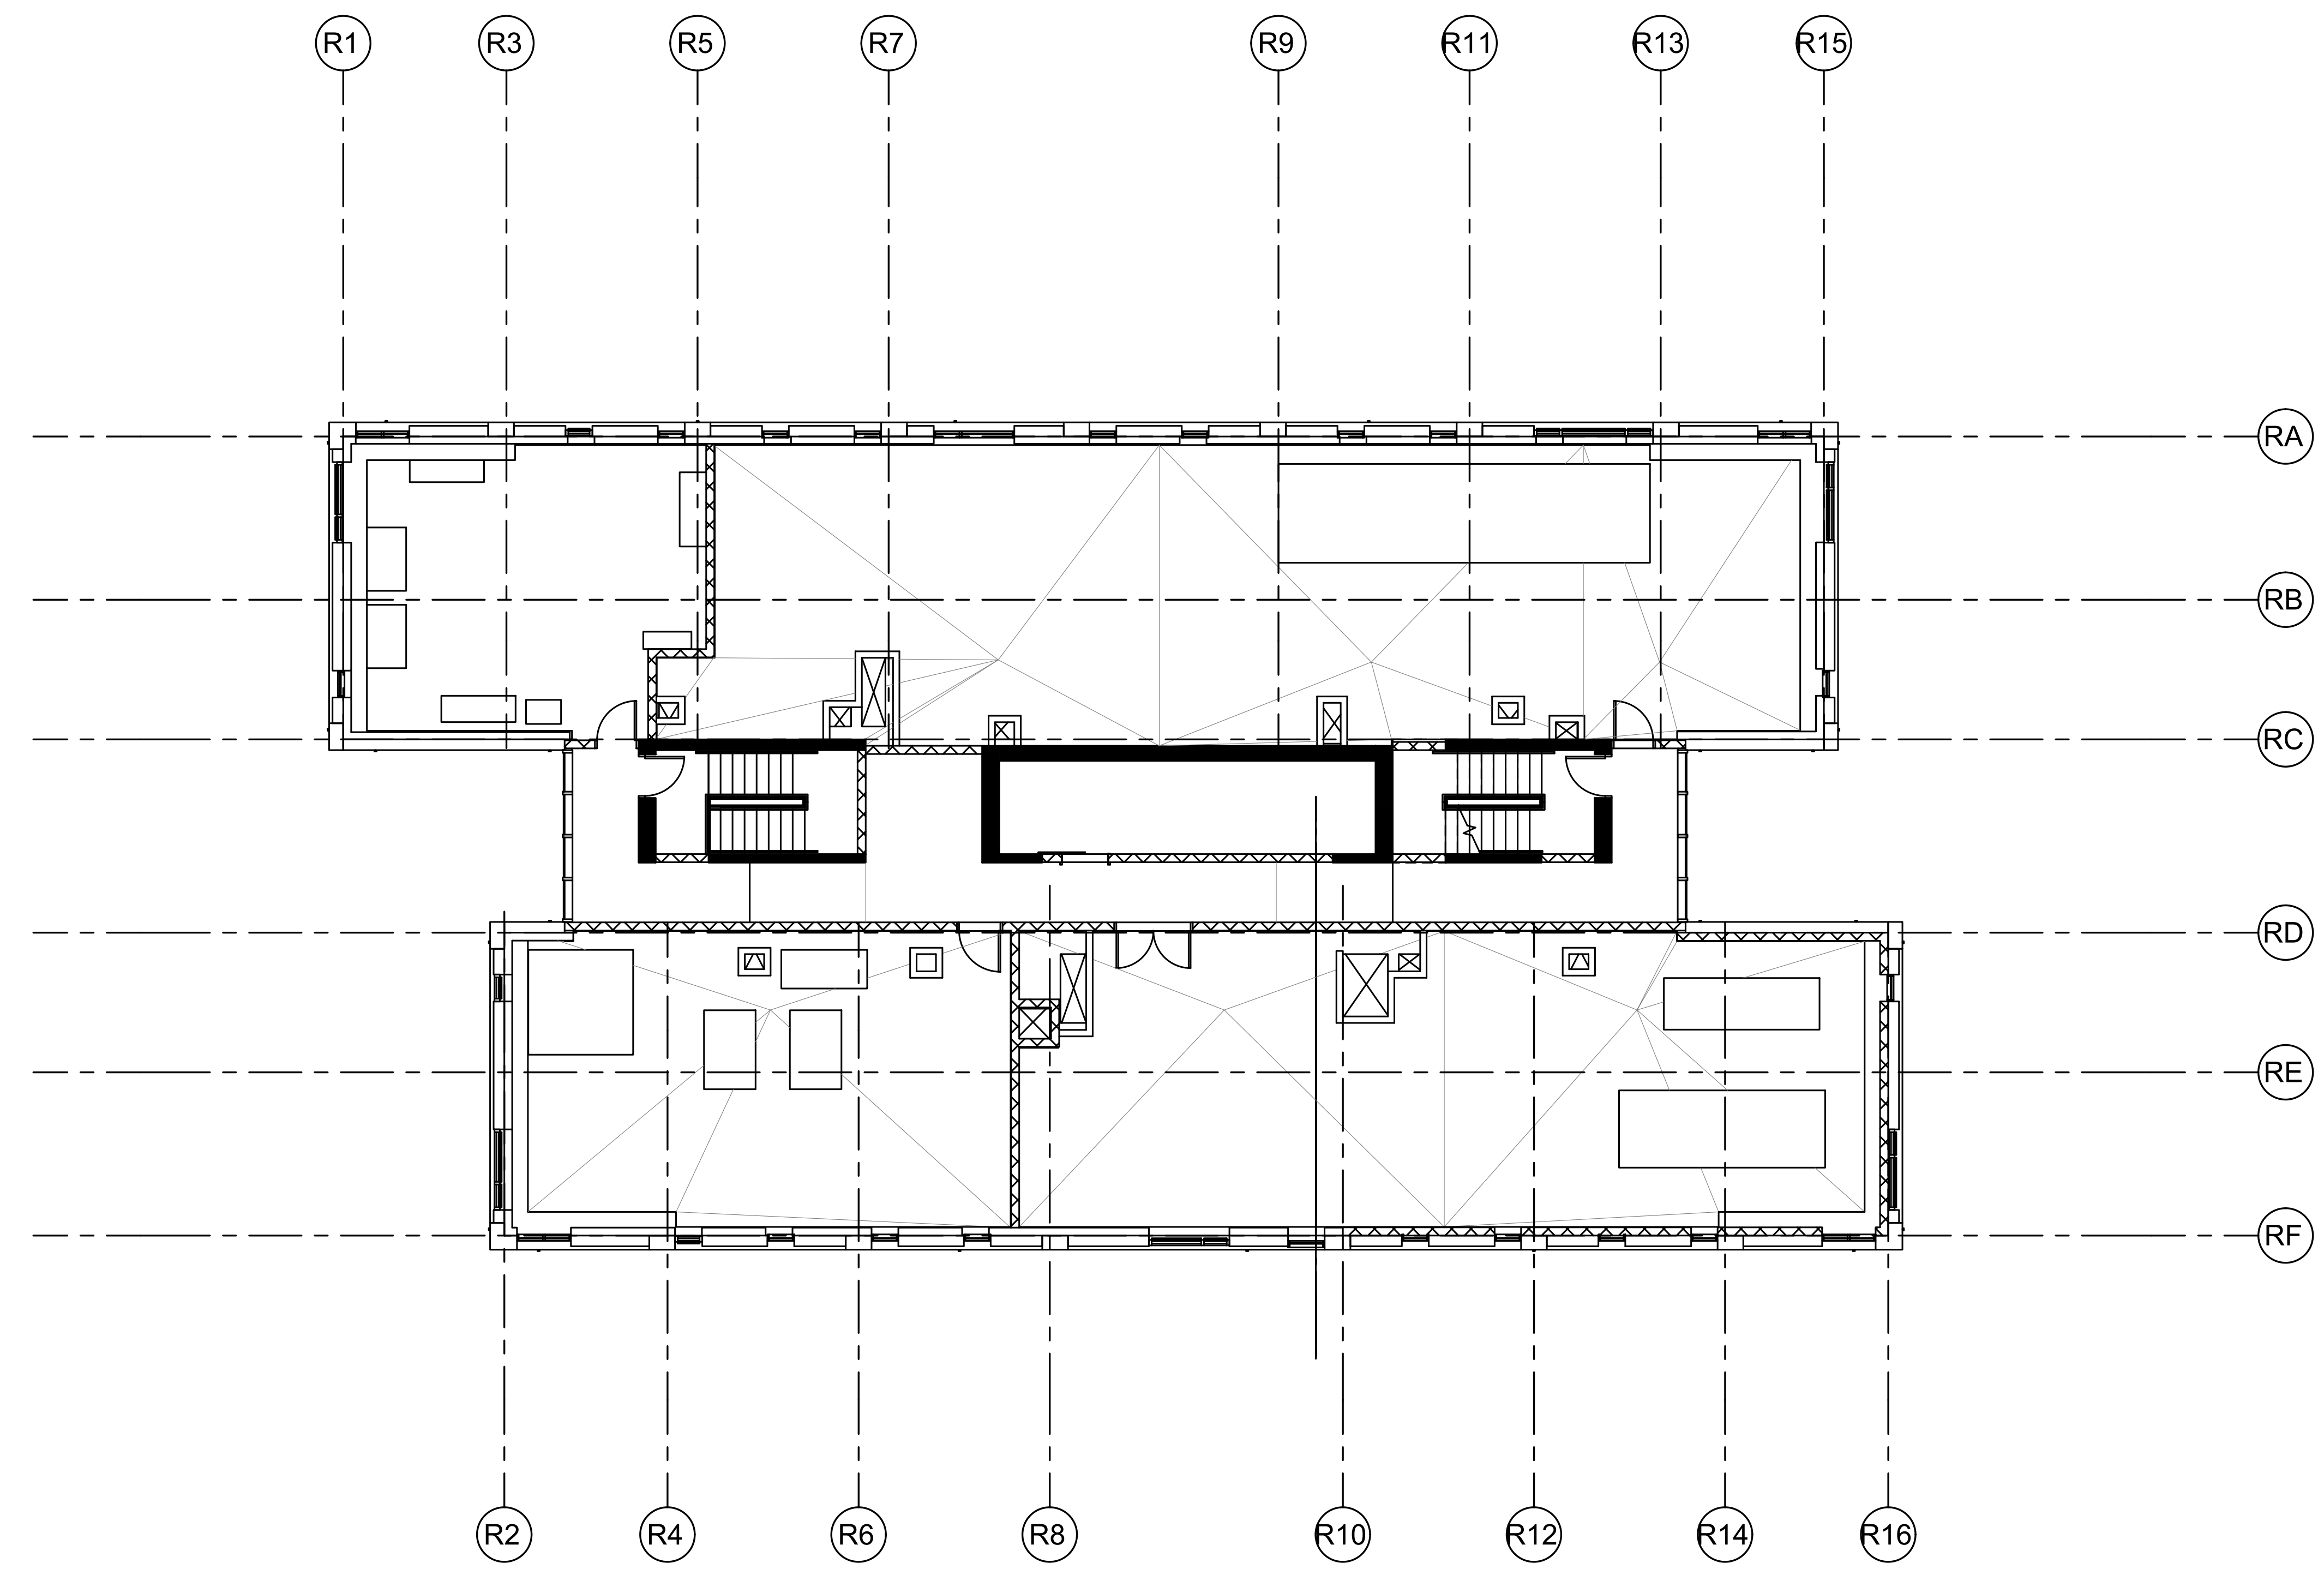

1 28th FLOOR- NEW PLAN
SCALE: 1/8" = 1'-0"
NORTH

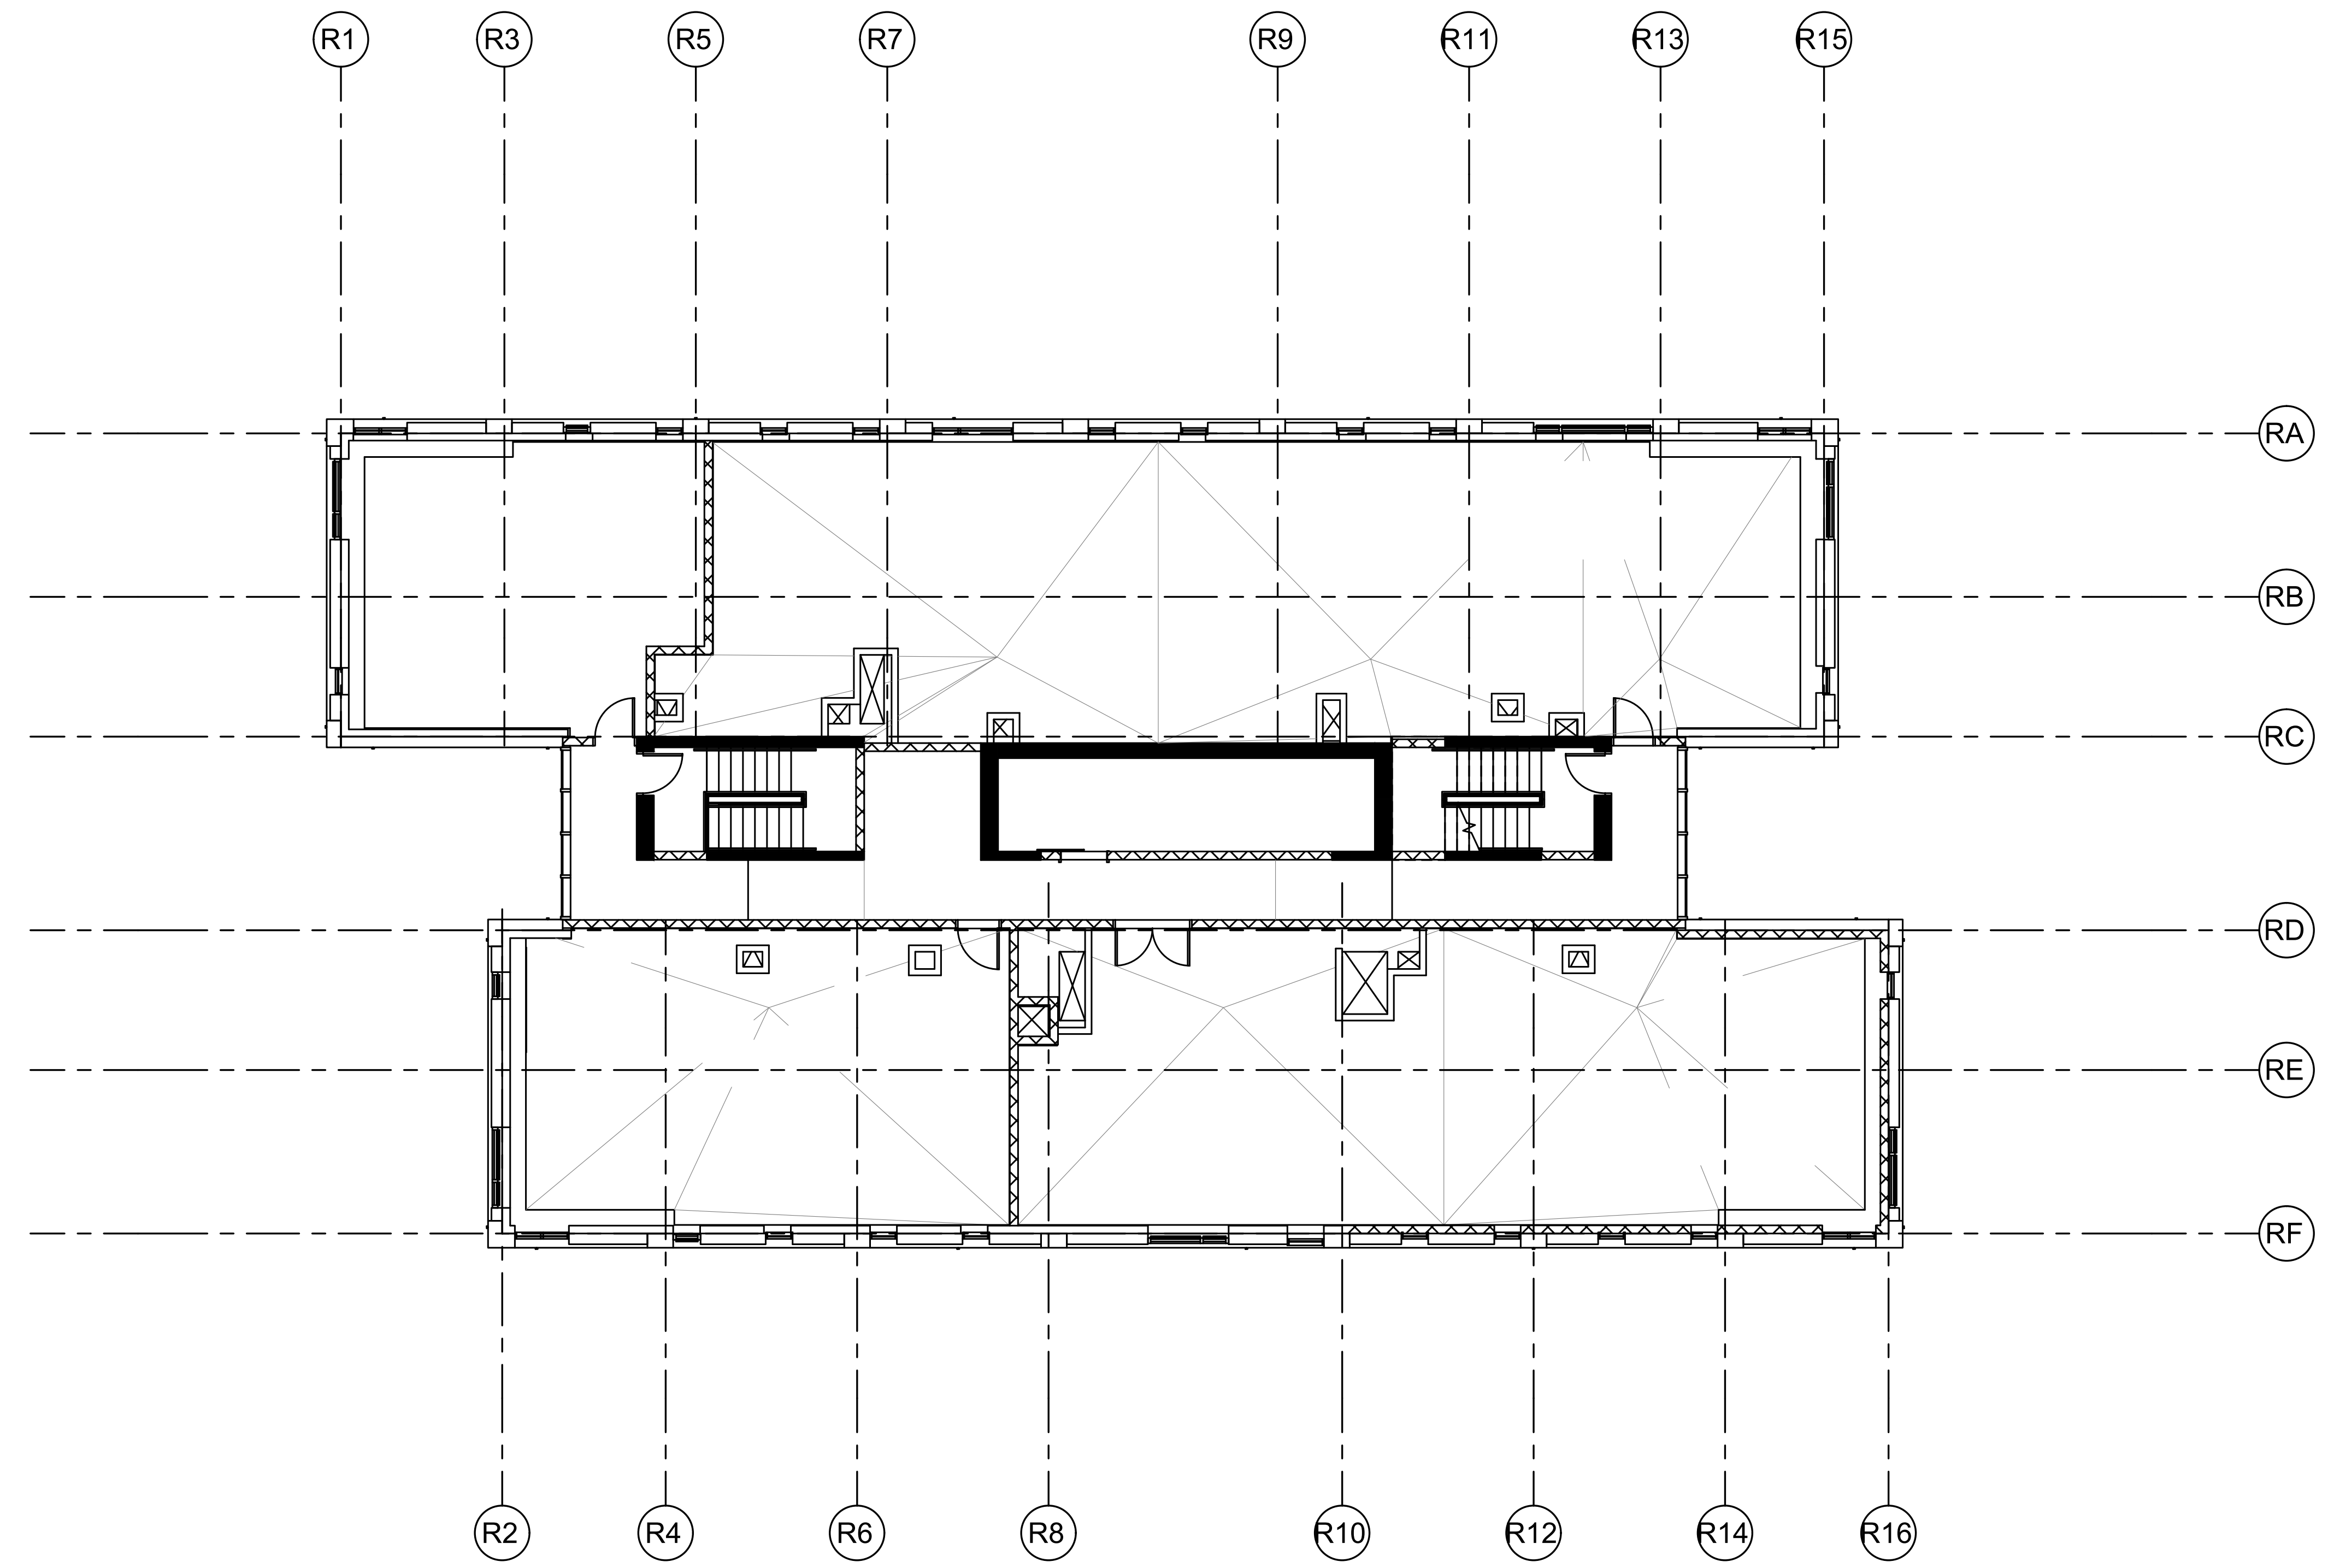

1 9th FLOOR- NEW PLAN
SCALE: 1/8" = 1'-0"
NORTH