



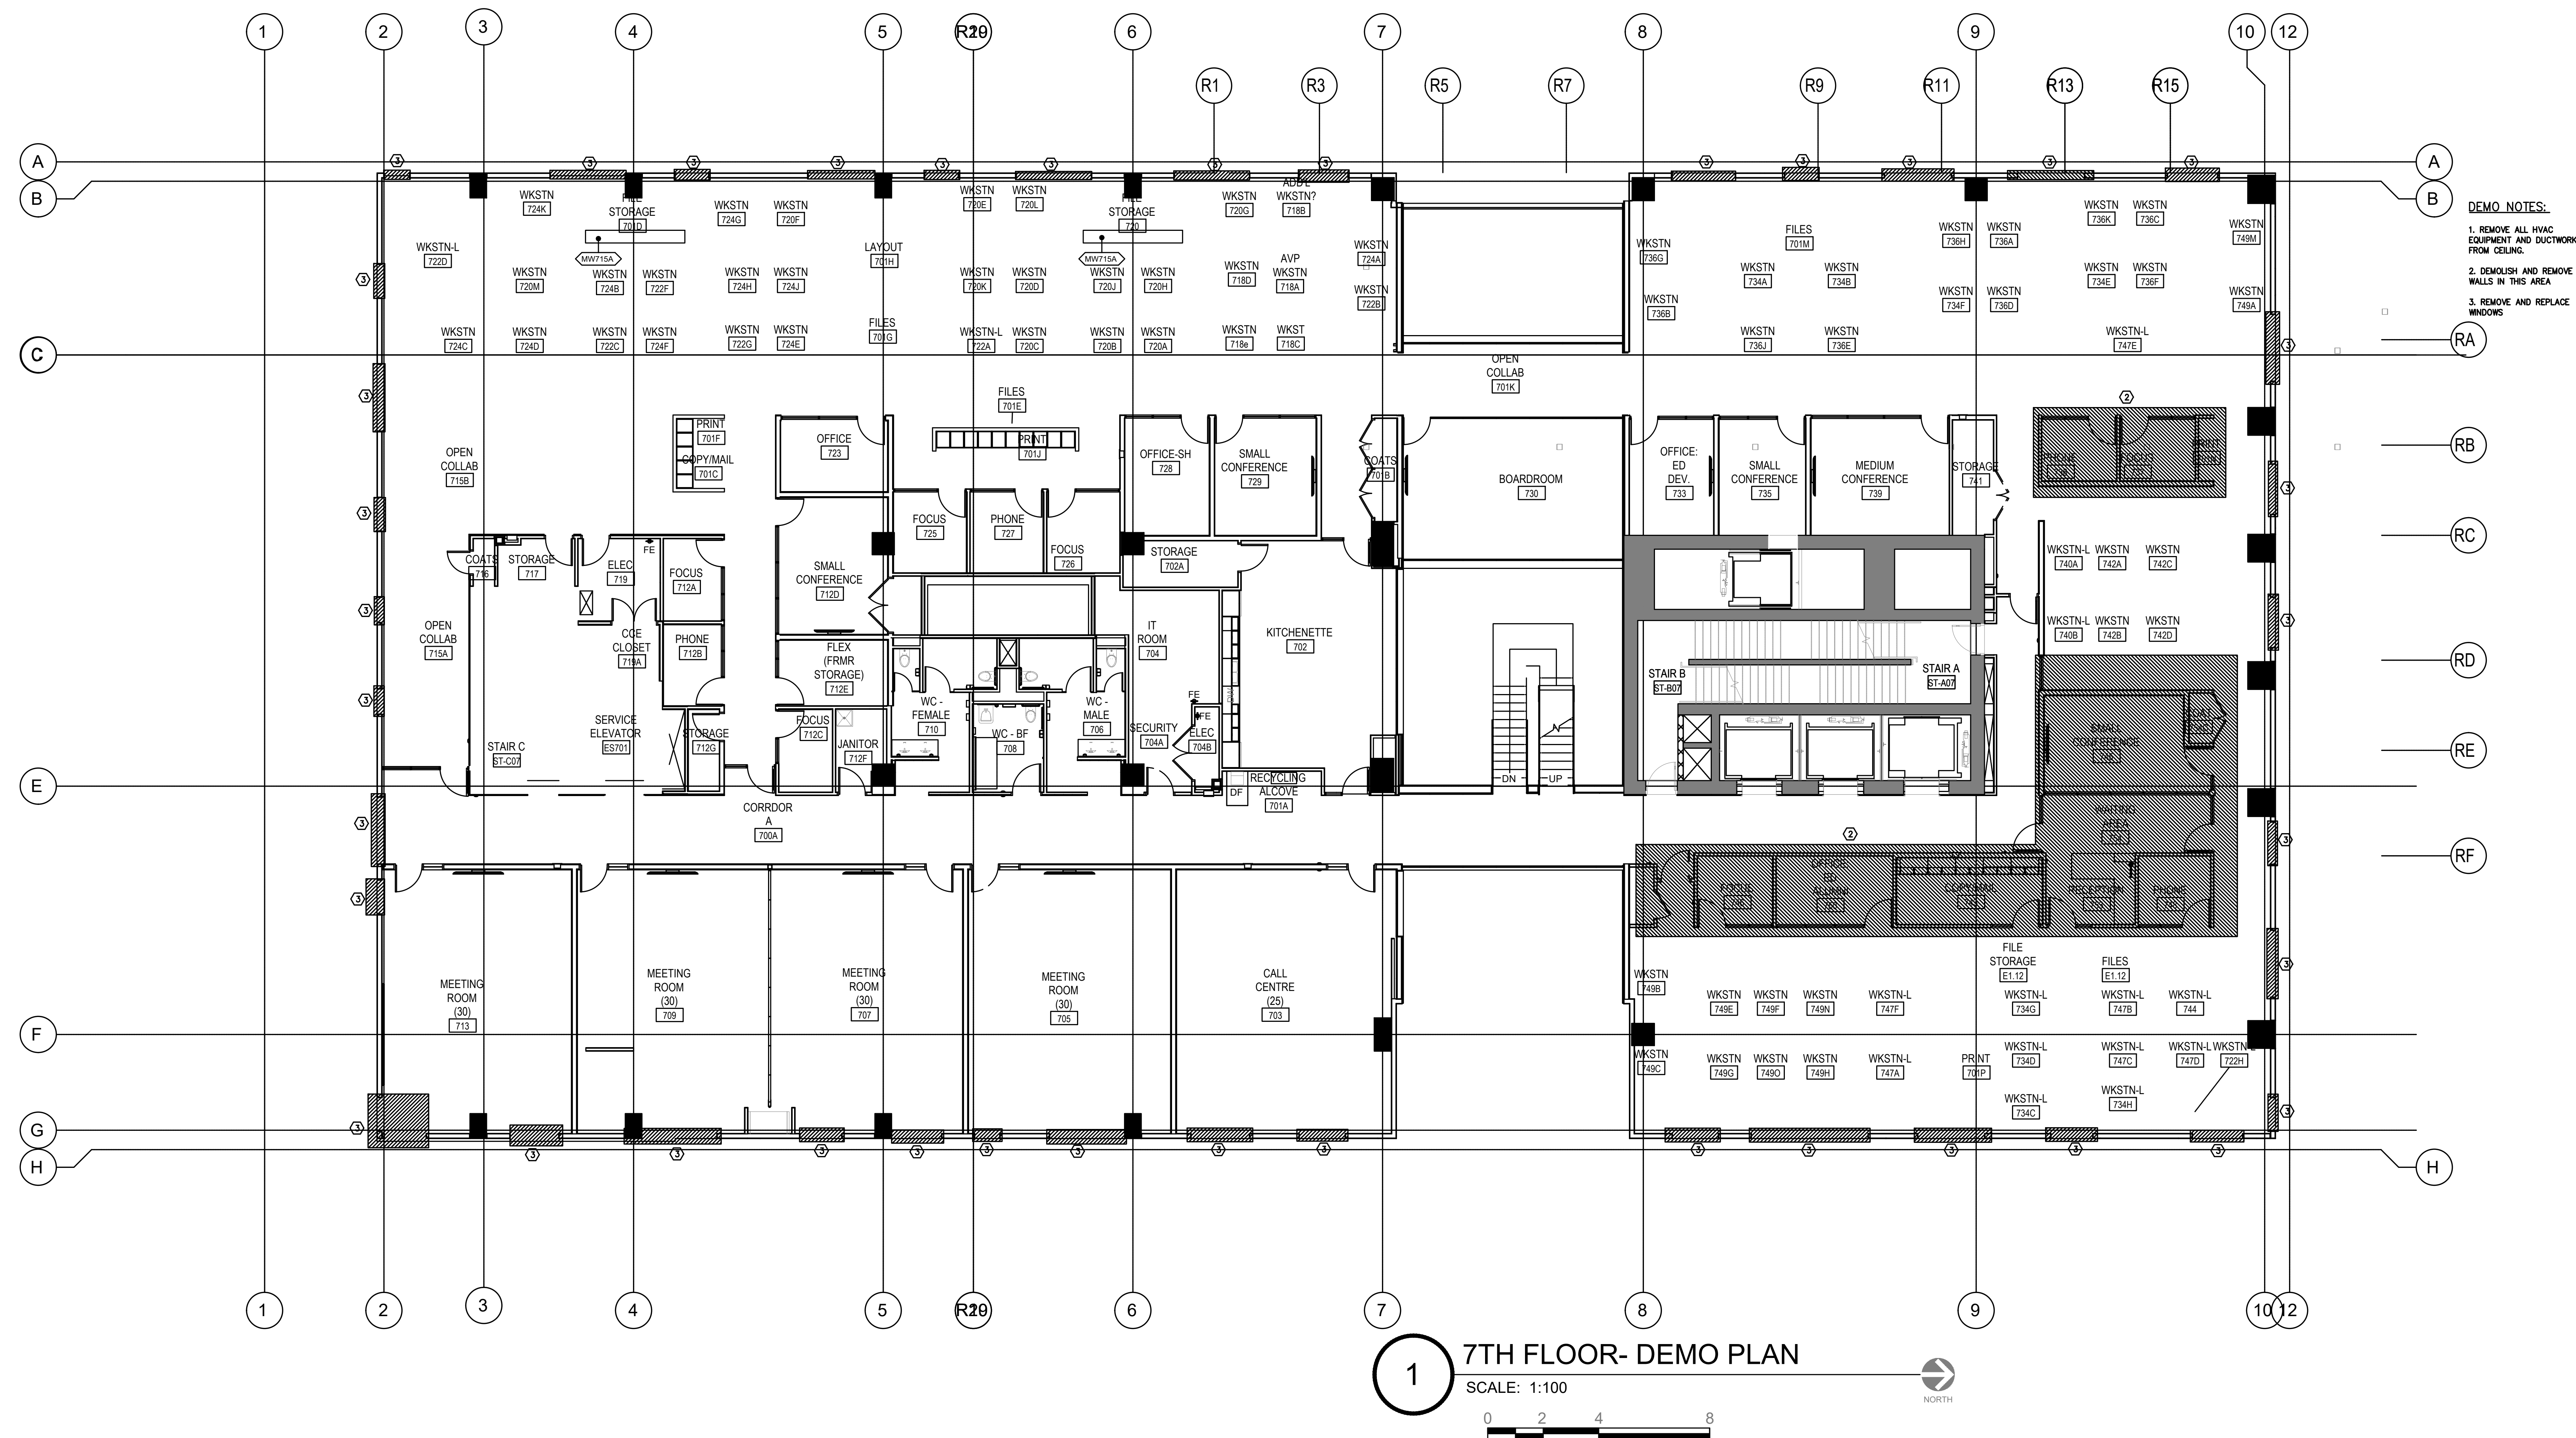


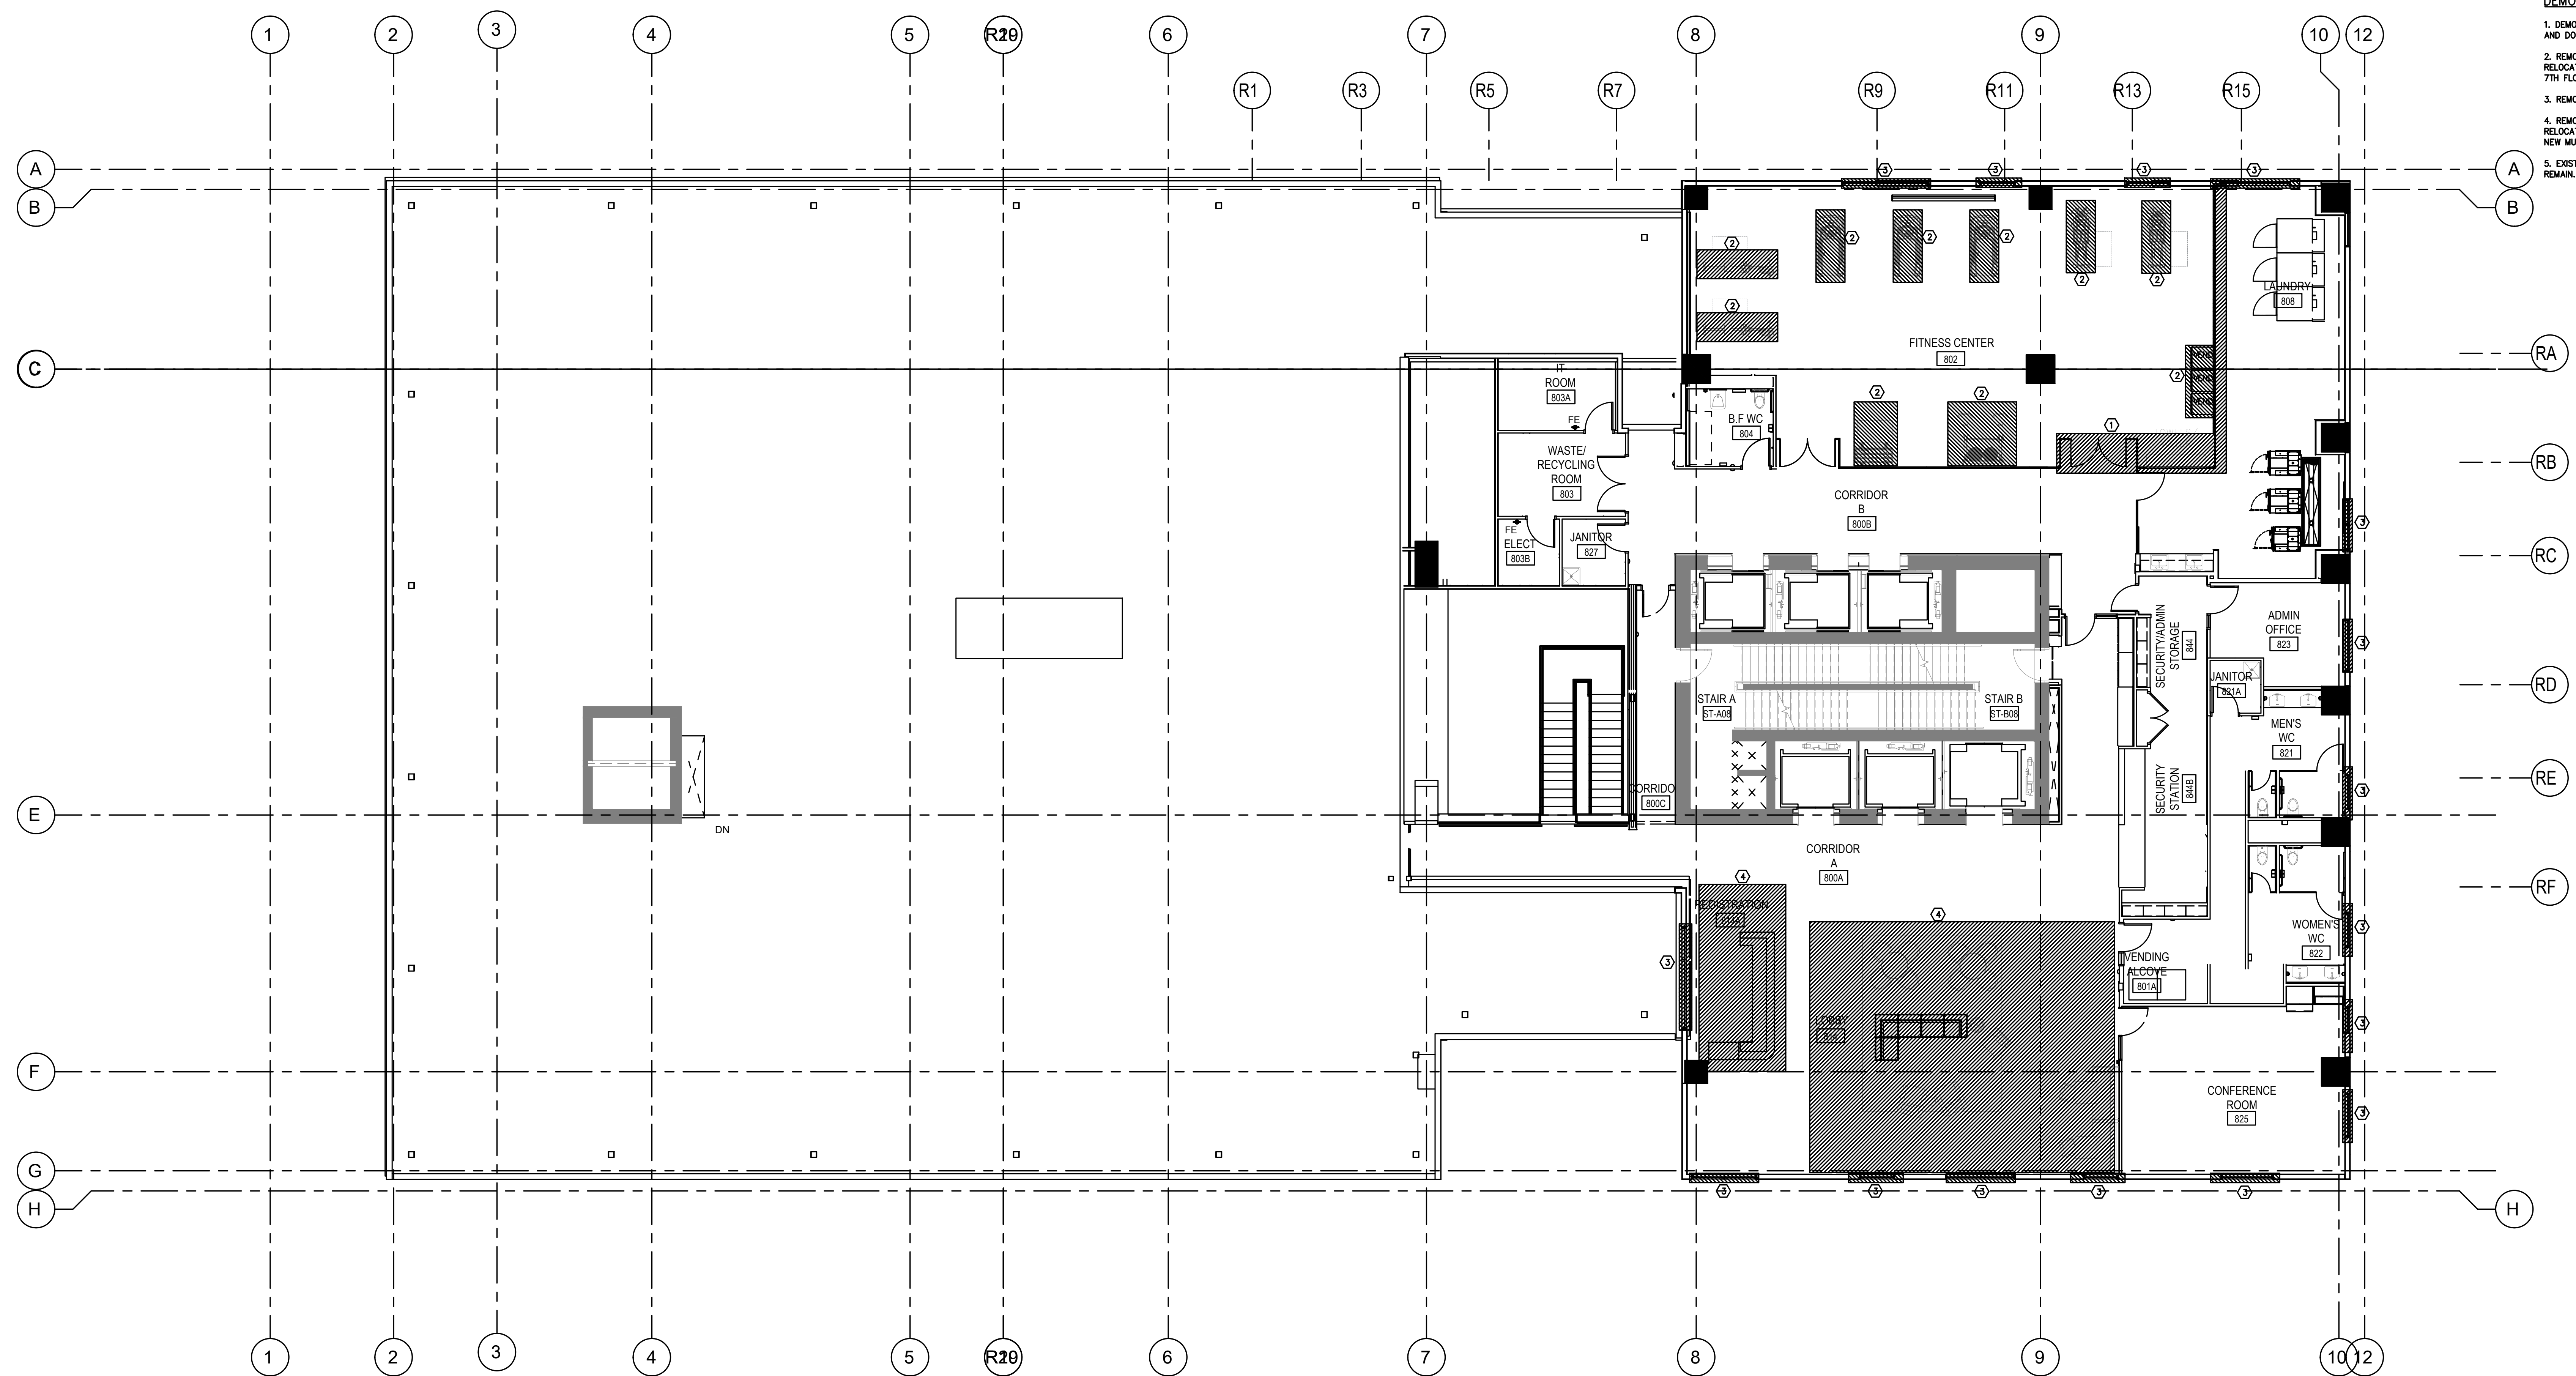


1

8TH FLOOR- DEMO PLAN

SCALE: 1:100

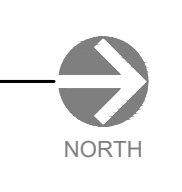

C

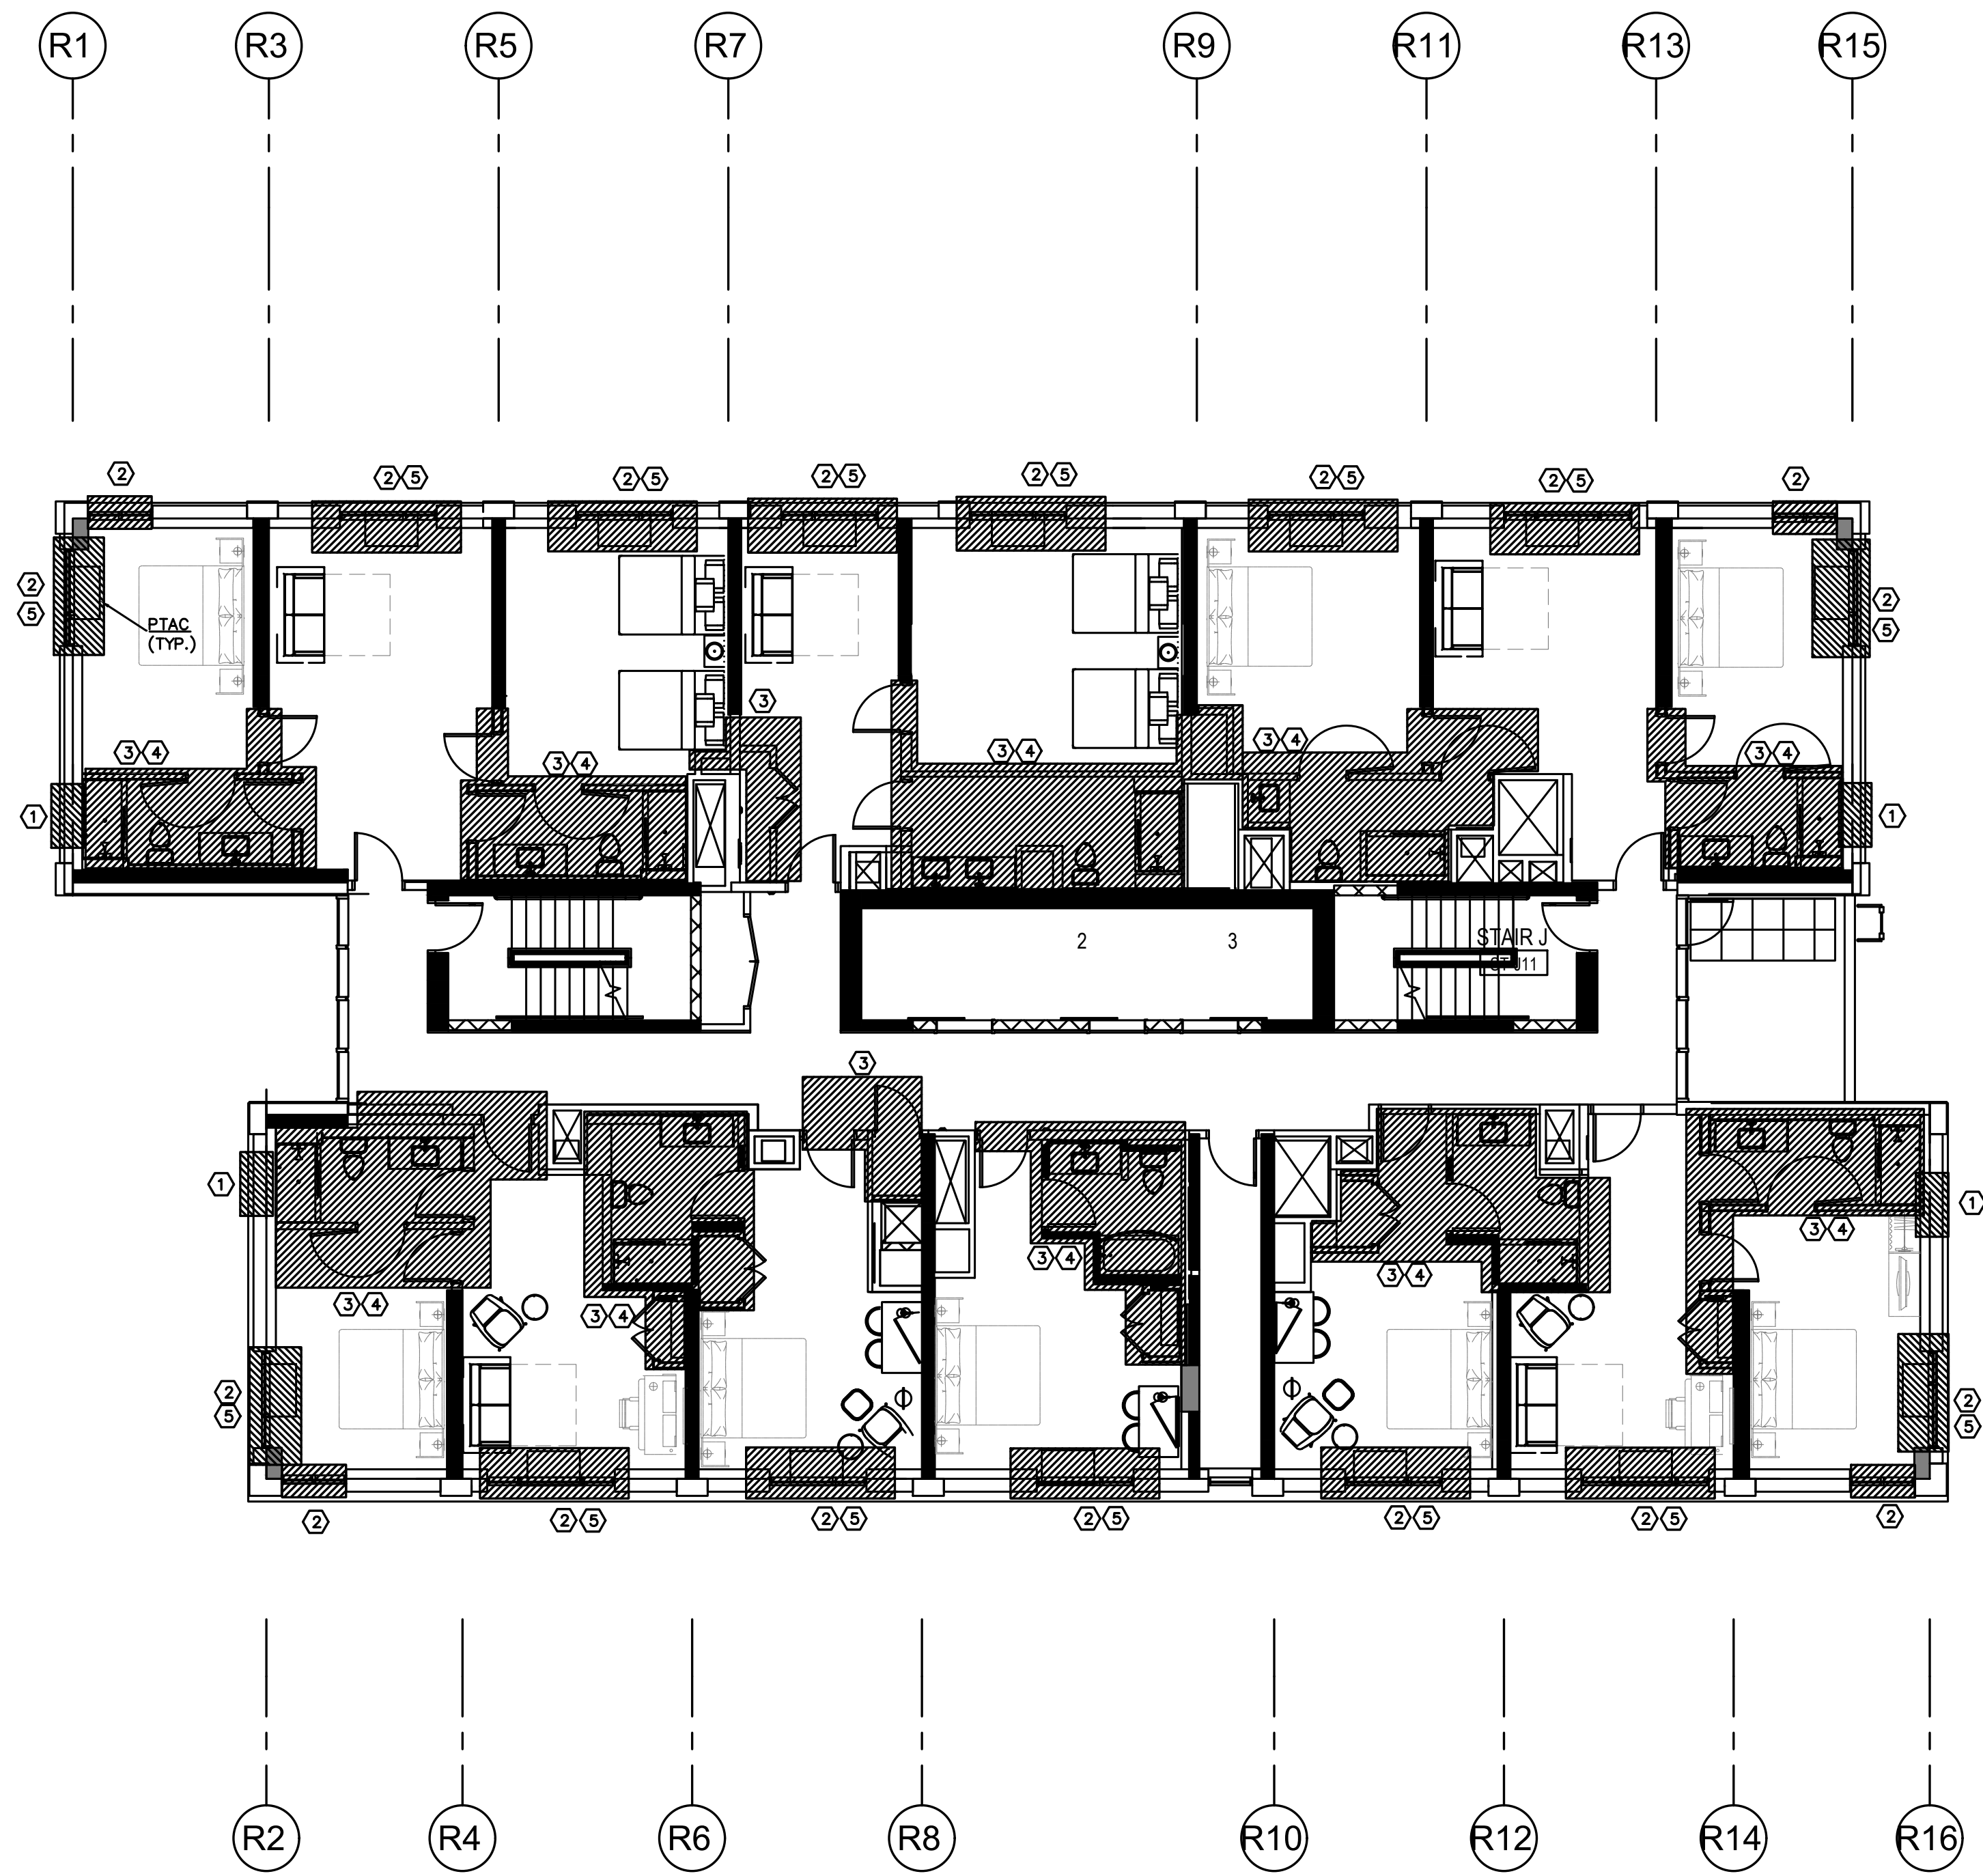

- DEMO NOTES:
1. CUT AND REMOVE WALL FOR NEW WINDOW
 2. REMOVE EXISTING WINDOWS. DEMO WALL AS NECESSARY FOR NEW WINDOWS
 3. REMOVE ALL EXISTING PLUMBING IN THIS AREA.
 4. DEMO ALL EXISTING WALLS AND DOORS IN THIS AREA
 5. REMOVE EXISTING PTAC
 6. ALL DUCTWORK AND HVAC EQUIPMENT IN CEILING TO BE REMOVED

RA

RB

RC

RD

RE



RF

1

TYP APT FLOOR- DEMO PLAN

SCALE: 1:100



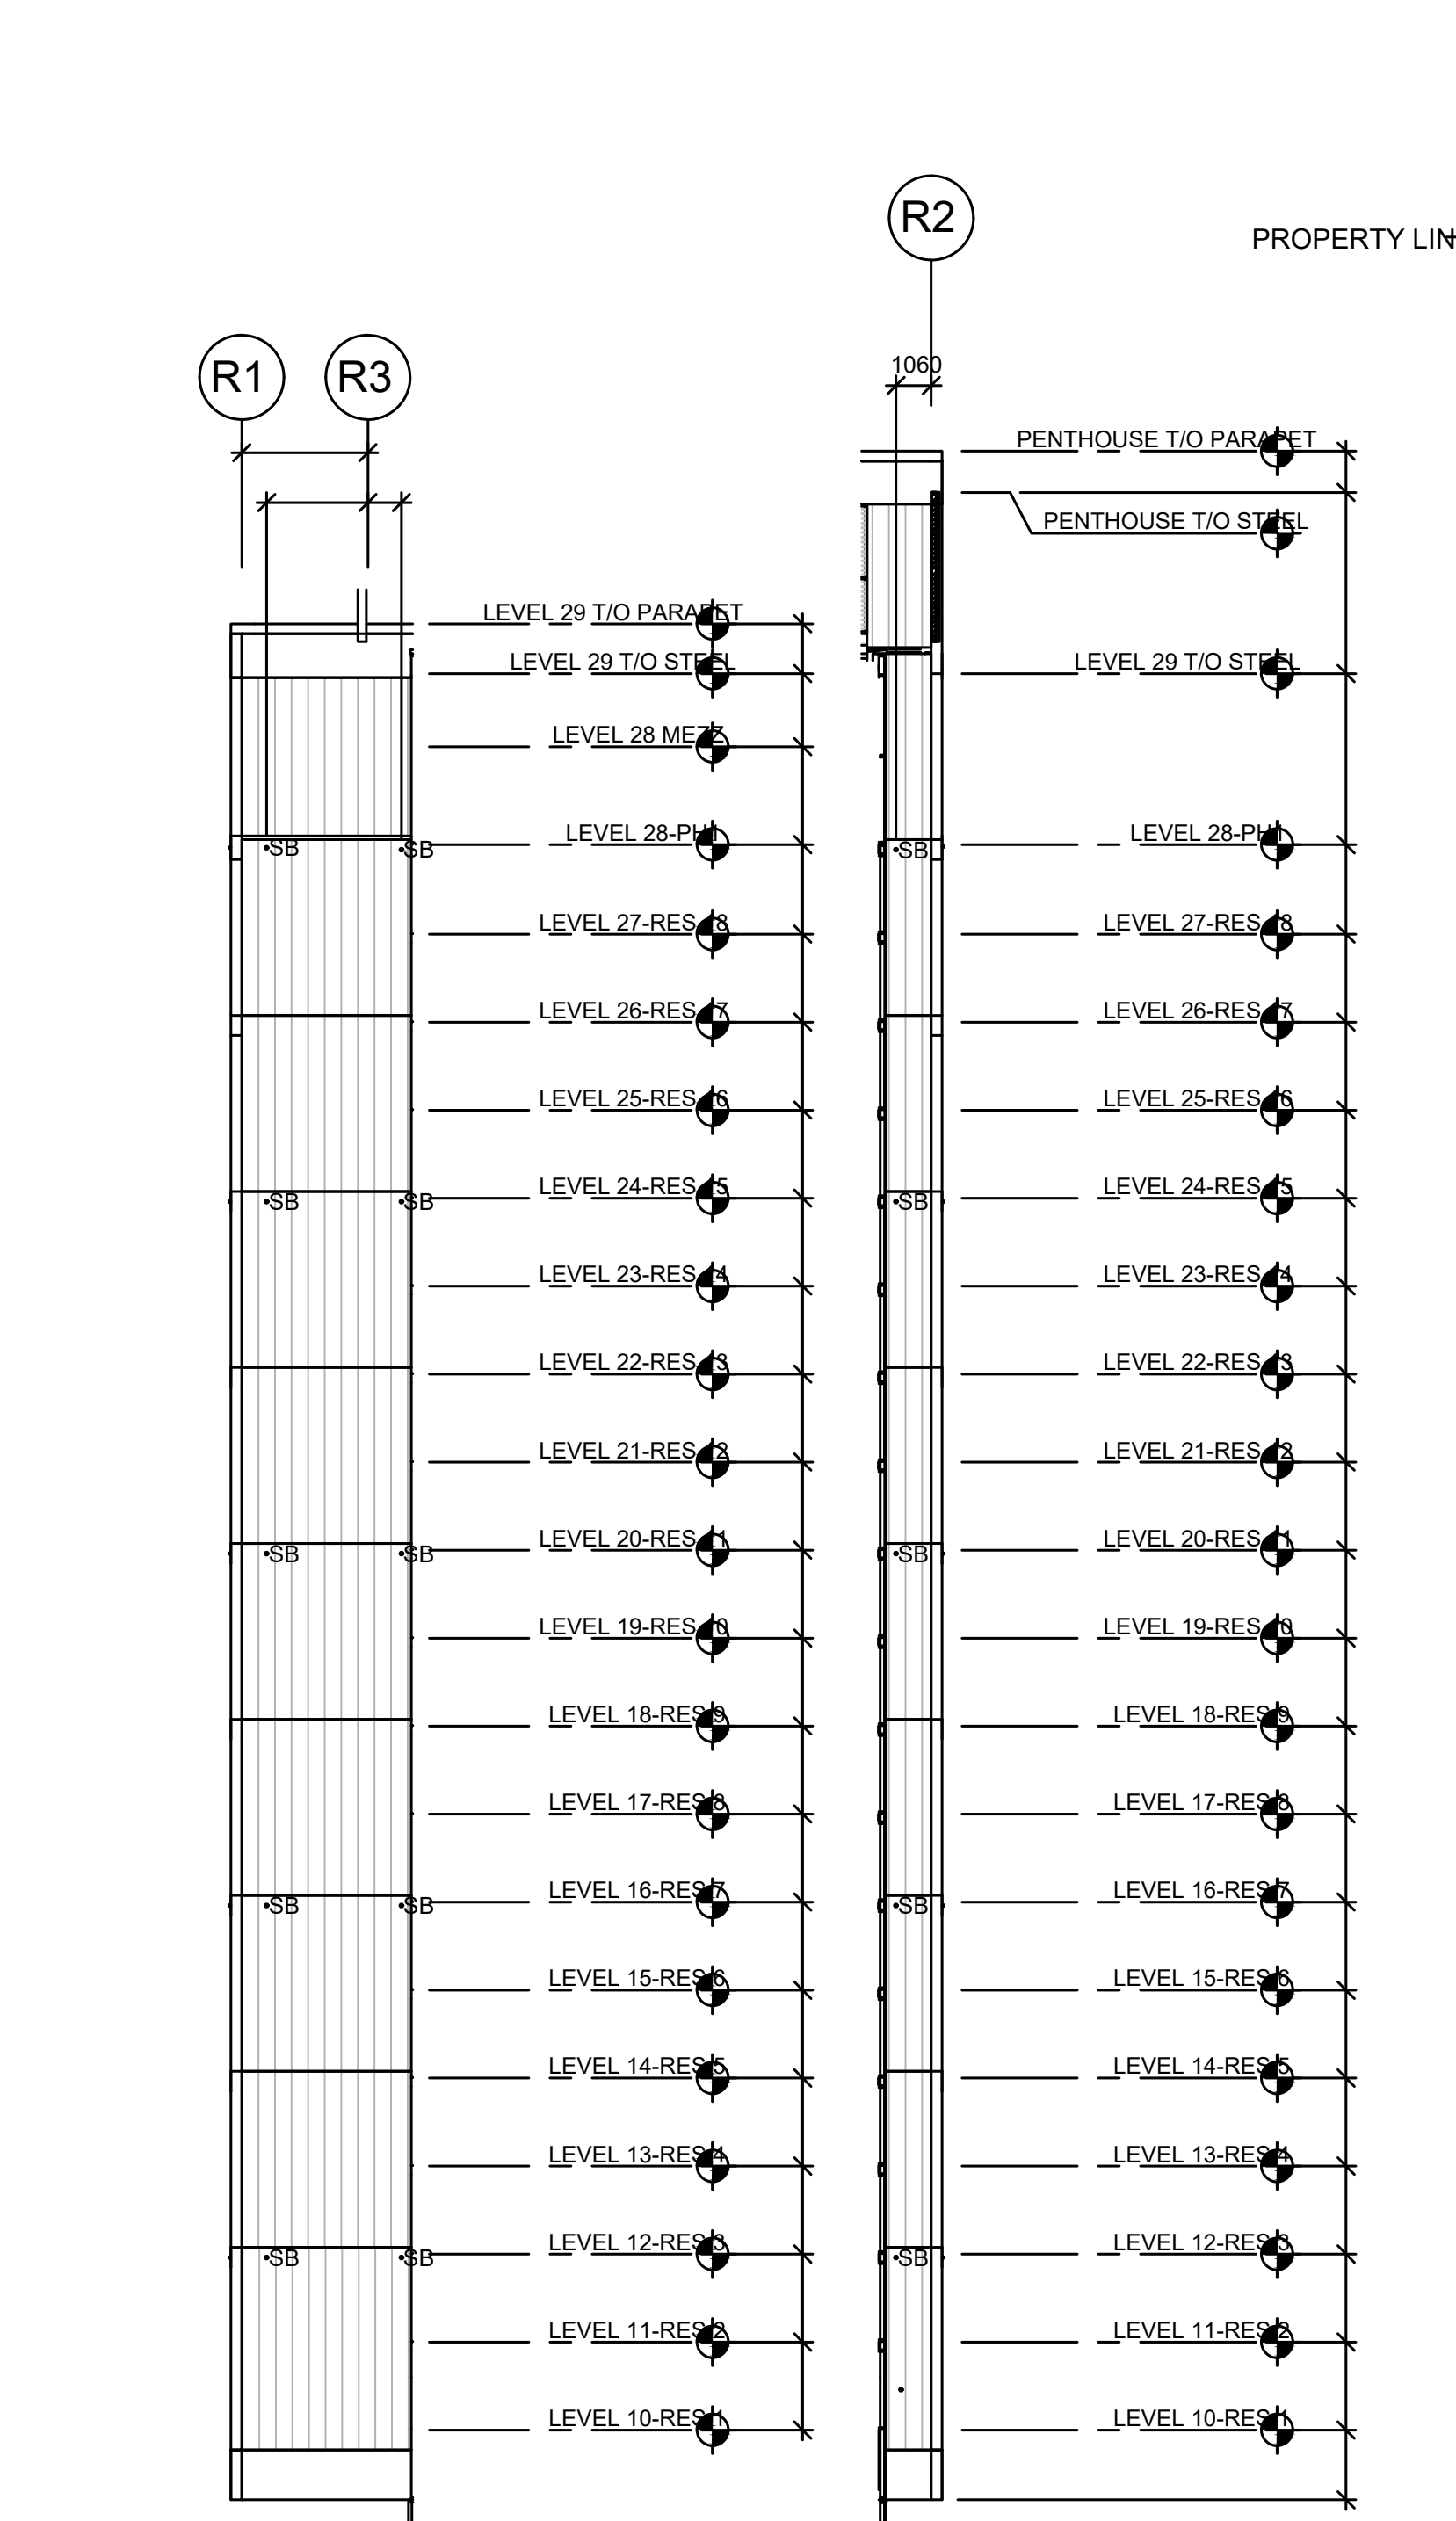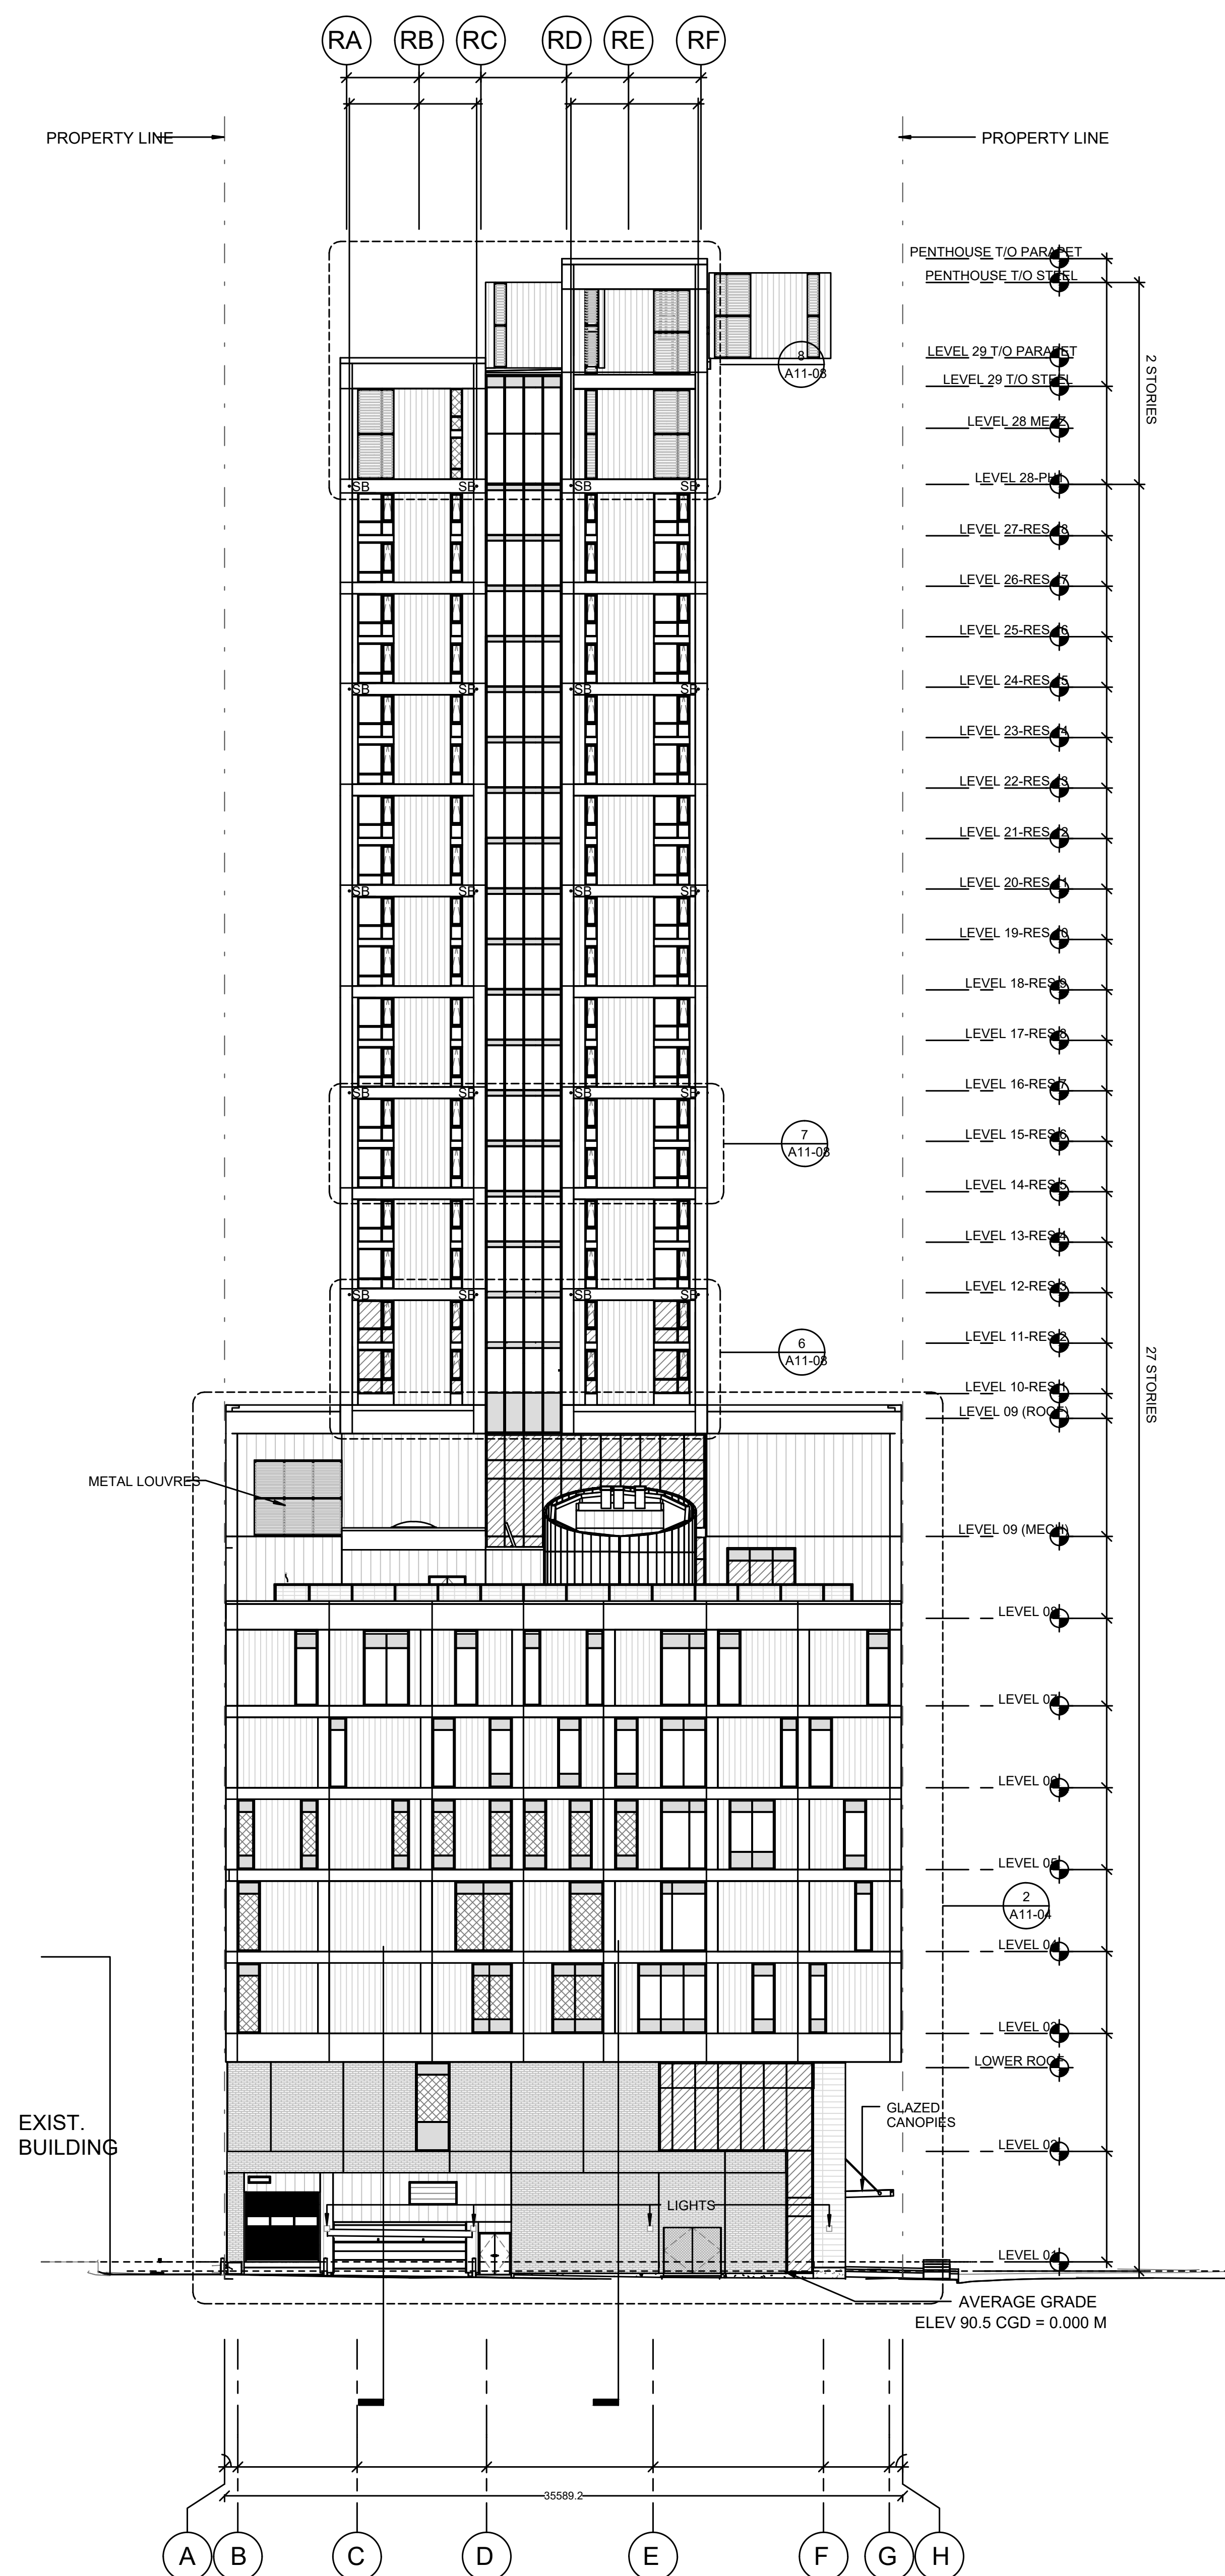

2 SW INTERIOR ELEVATION
SCALE: 1:200


3 SE INTERIOR ELEVATION
SCALE: 1:200

LEGEND

DA DAVIT ARM BASE
RA ROOF ANCHOR
SB STABILIZATION BUTTON
WA WALL ANCHOR

EXTERIOR MATERIALS LEGEND

- PRECAST CONCRETE PANEL (F9.1)
REFER TO EXTERIOR WALL TYPE SCHEDULE
- BRICK CLADDING (F1.1)
REFER TO EXTERIOR WALL TYPE SCHEDULE
- STONE VENEER (F10.1)
REFER TO EXTERIOR WALL TYPE SCHEDULE
- EXTERIOR METAL CLADDING (F7.1A, F7.1B, F7.1C)
REFER TO EXTERIOR WALL TYPE SCHEDULE
- EXTERIOR METAL CLADDING TYPE 2 (F8.1C)
REFER TO EXTERIOR WALL TYPE SCHEDULE
- TERRACOTTA CLADDING (F5.1)
REFER TO EXTERIOR WALL TYPE SCHEDULE
- CURTAIN WALL VISION GLAZING W/ BIRD FRIENDLY FRIT
REFER TO EXTERIOR SCREEN SCHEDULE
- CURTAIN WALL OBSCURE GLAZING
REFER TO EXTERIOR SCREEN SCHEDULE
- CURTAIN WALL VISION GLAZING W/ DOT FRIT
REFER TO EXTERIOR SCREEN SCHEDULE
- SPANDREL GLAZING
REFER TO EXTERIOR SCREEN SCHEDULE
- PERFORATED ALUMINIUM LANDSCAPE SCREEN/GUARD

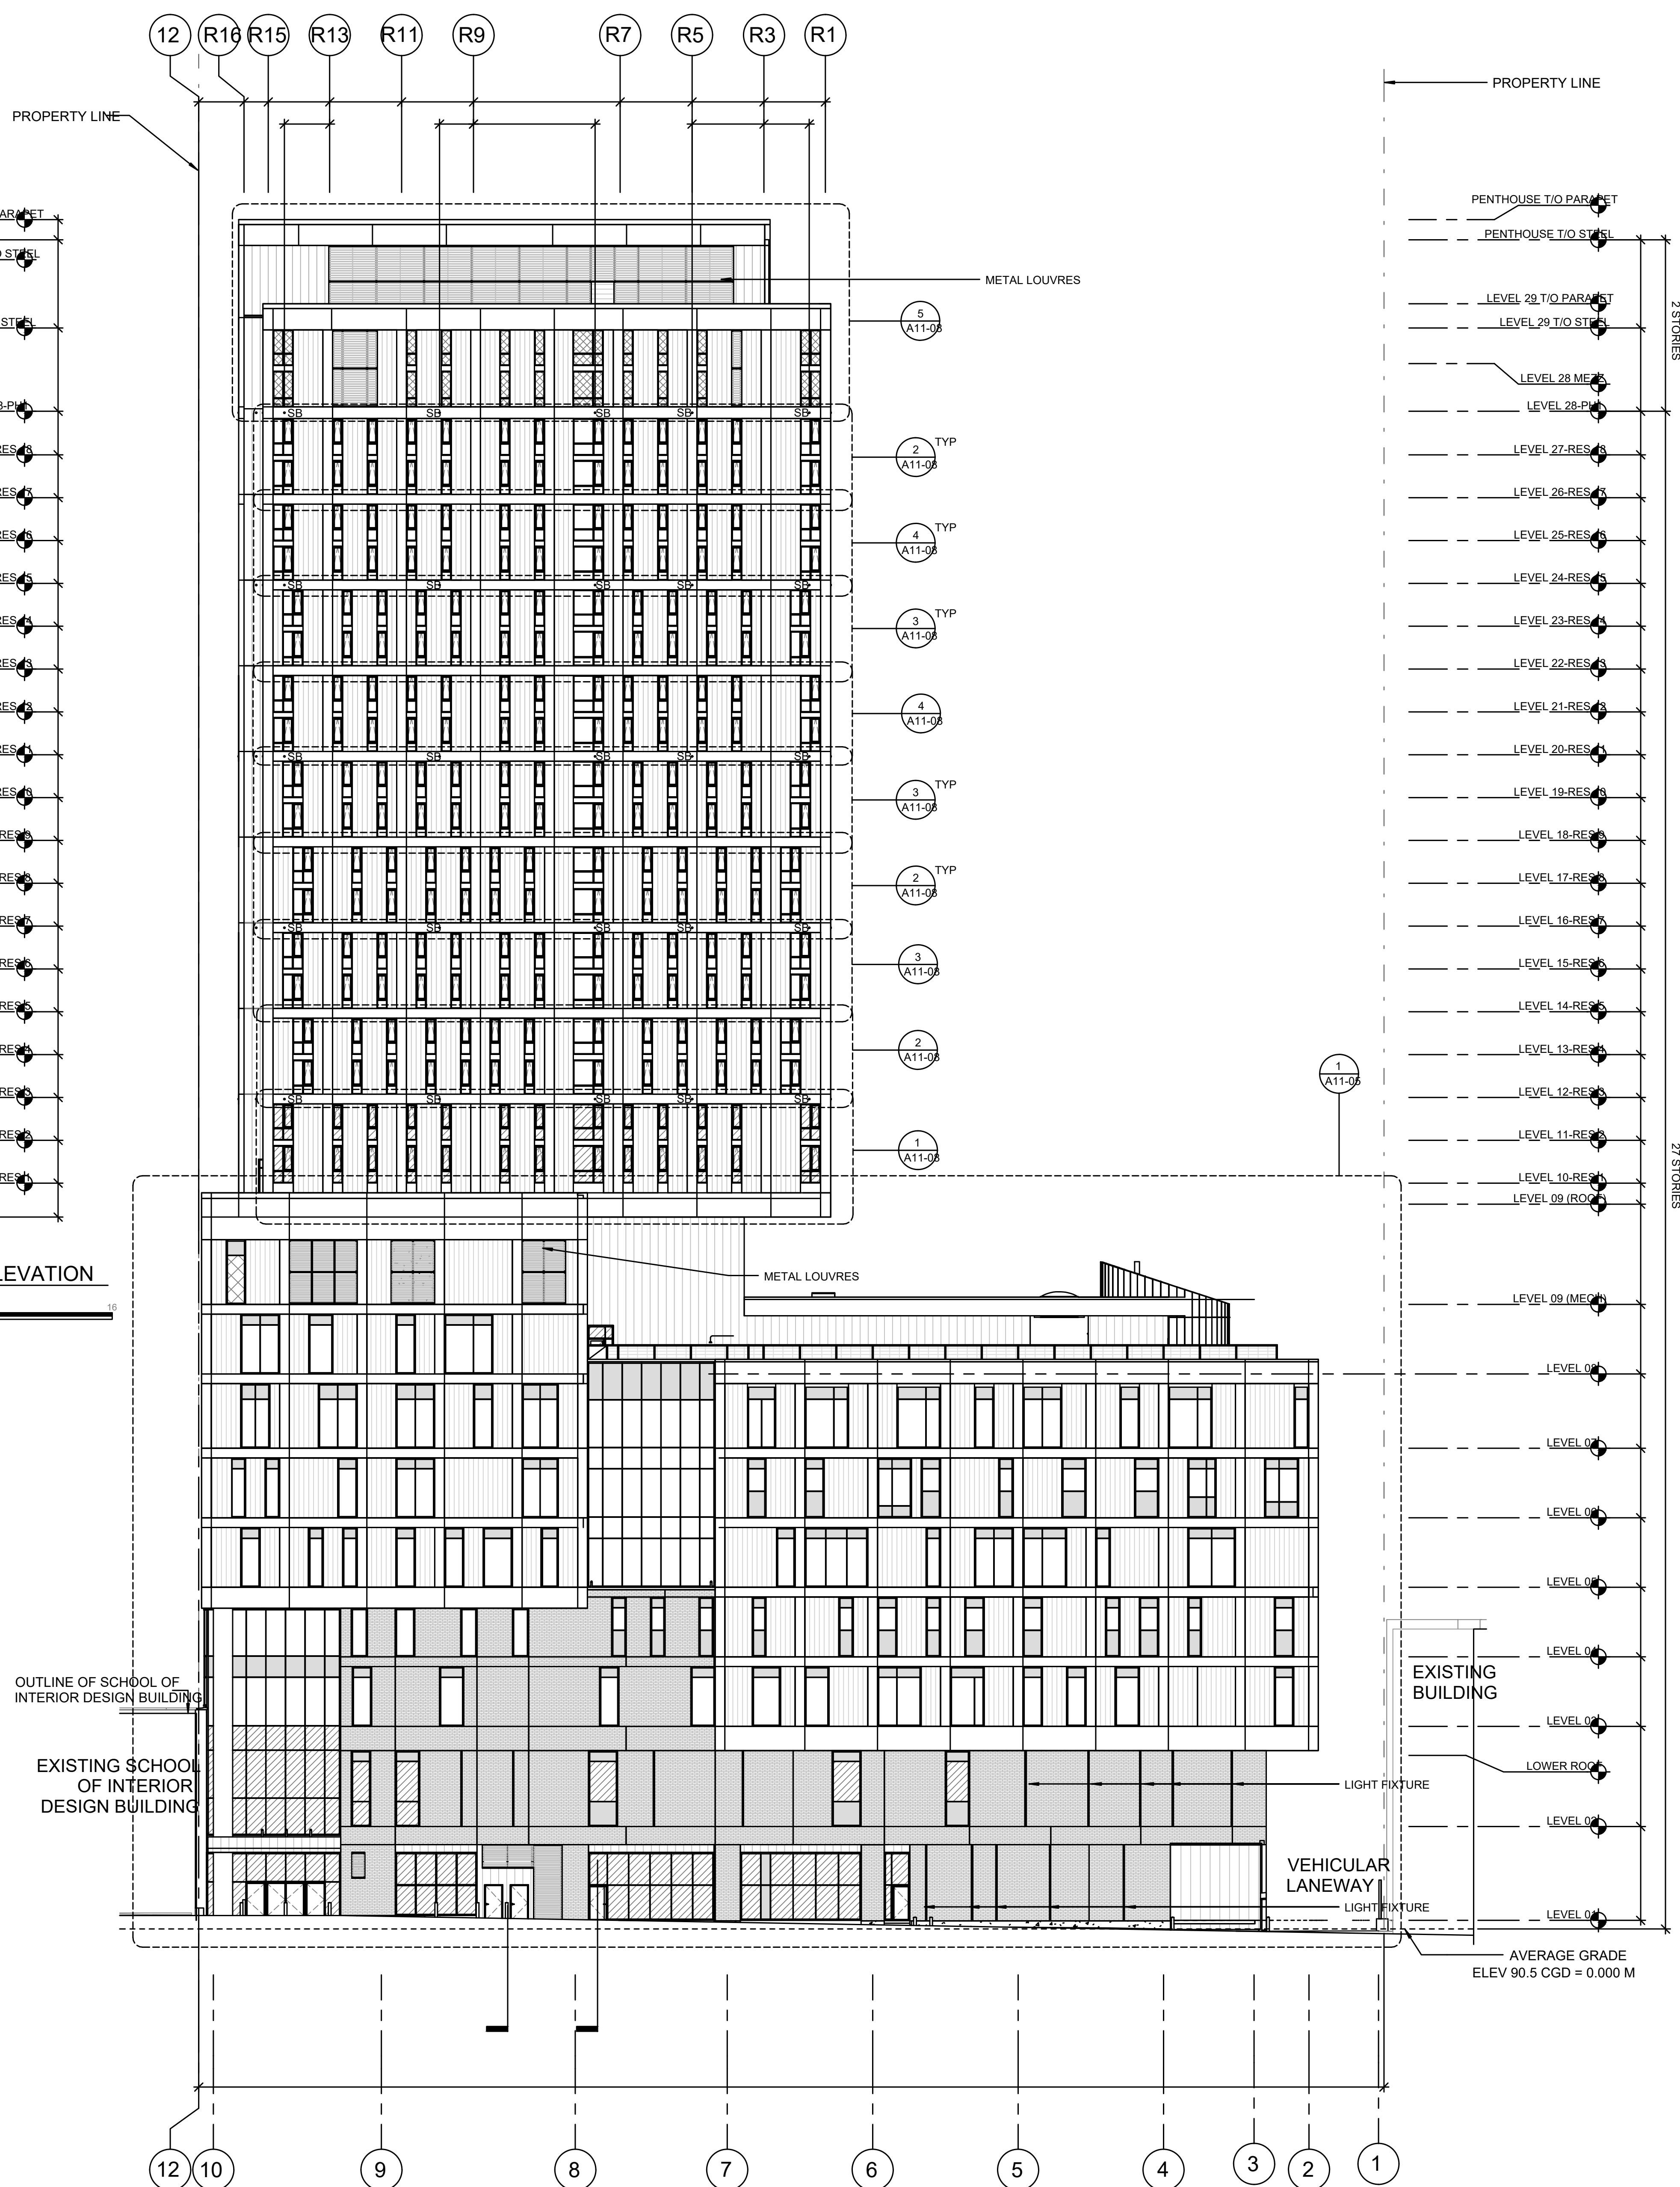


1 WEST ELEVATION
SCALE: 1:200






1 7TH FLOOR- NEW PLAN
SCALE: 1:100
0 2 4 8
NORTH

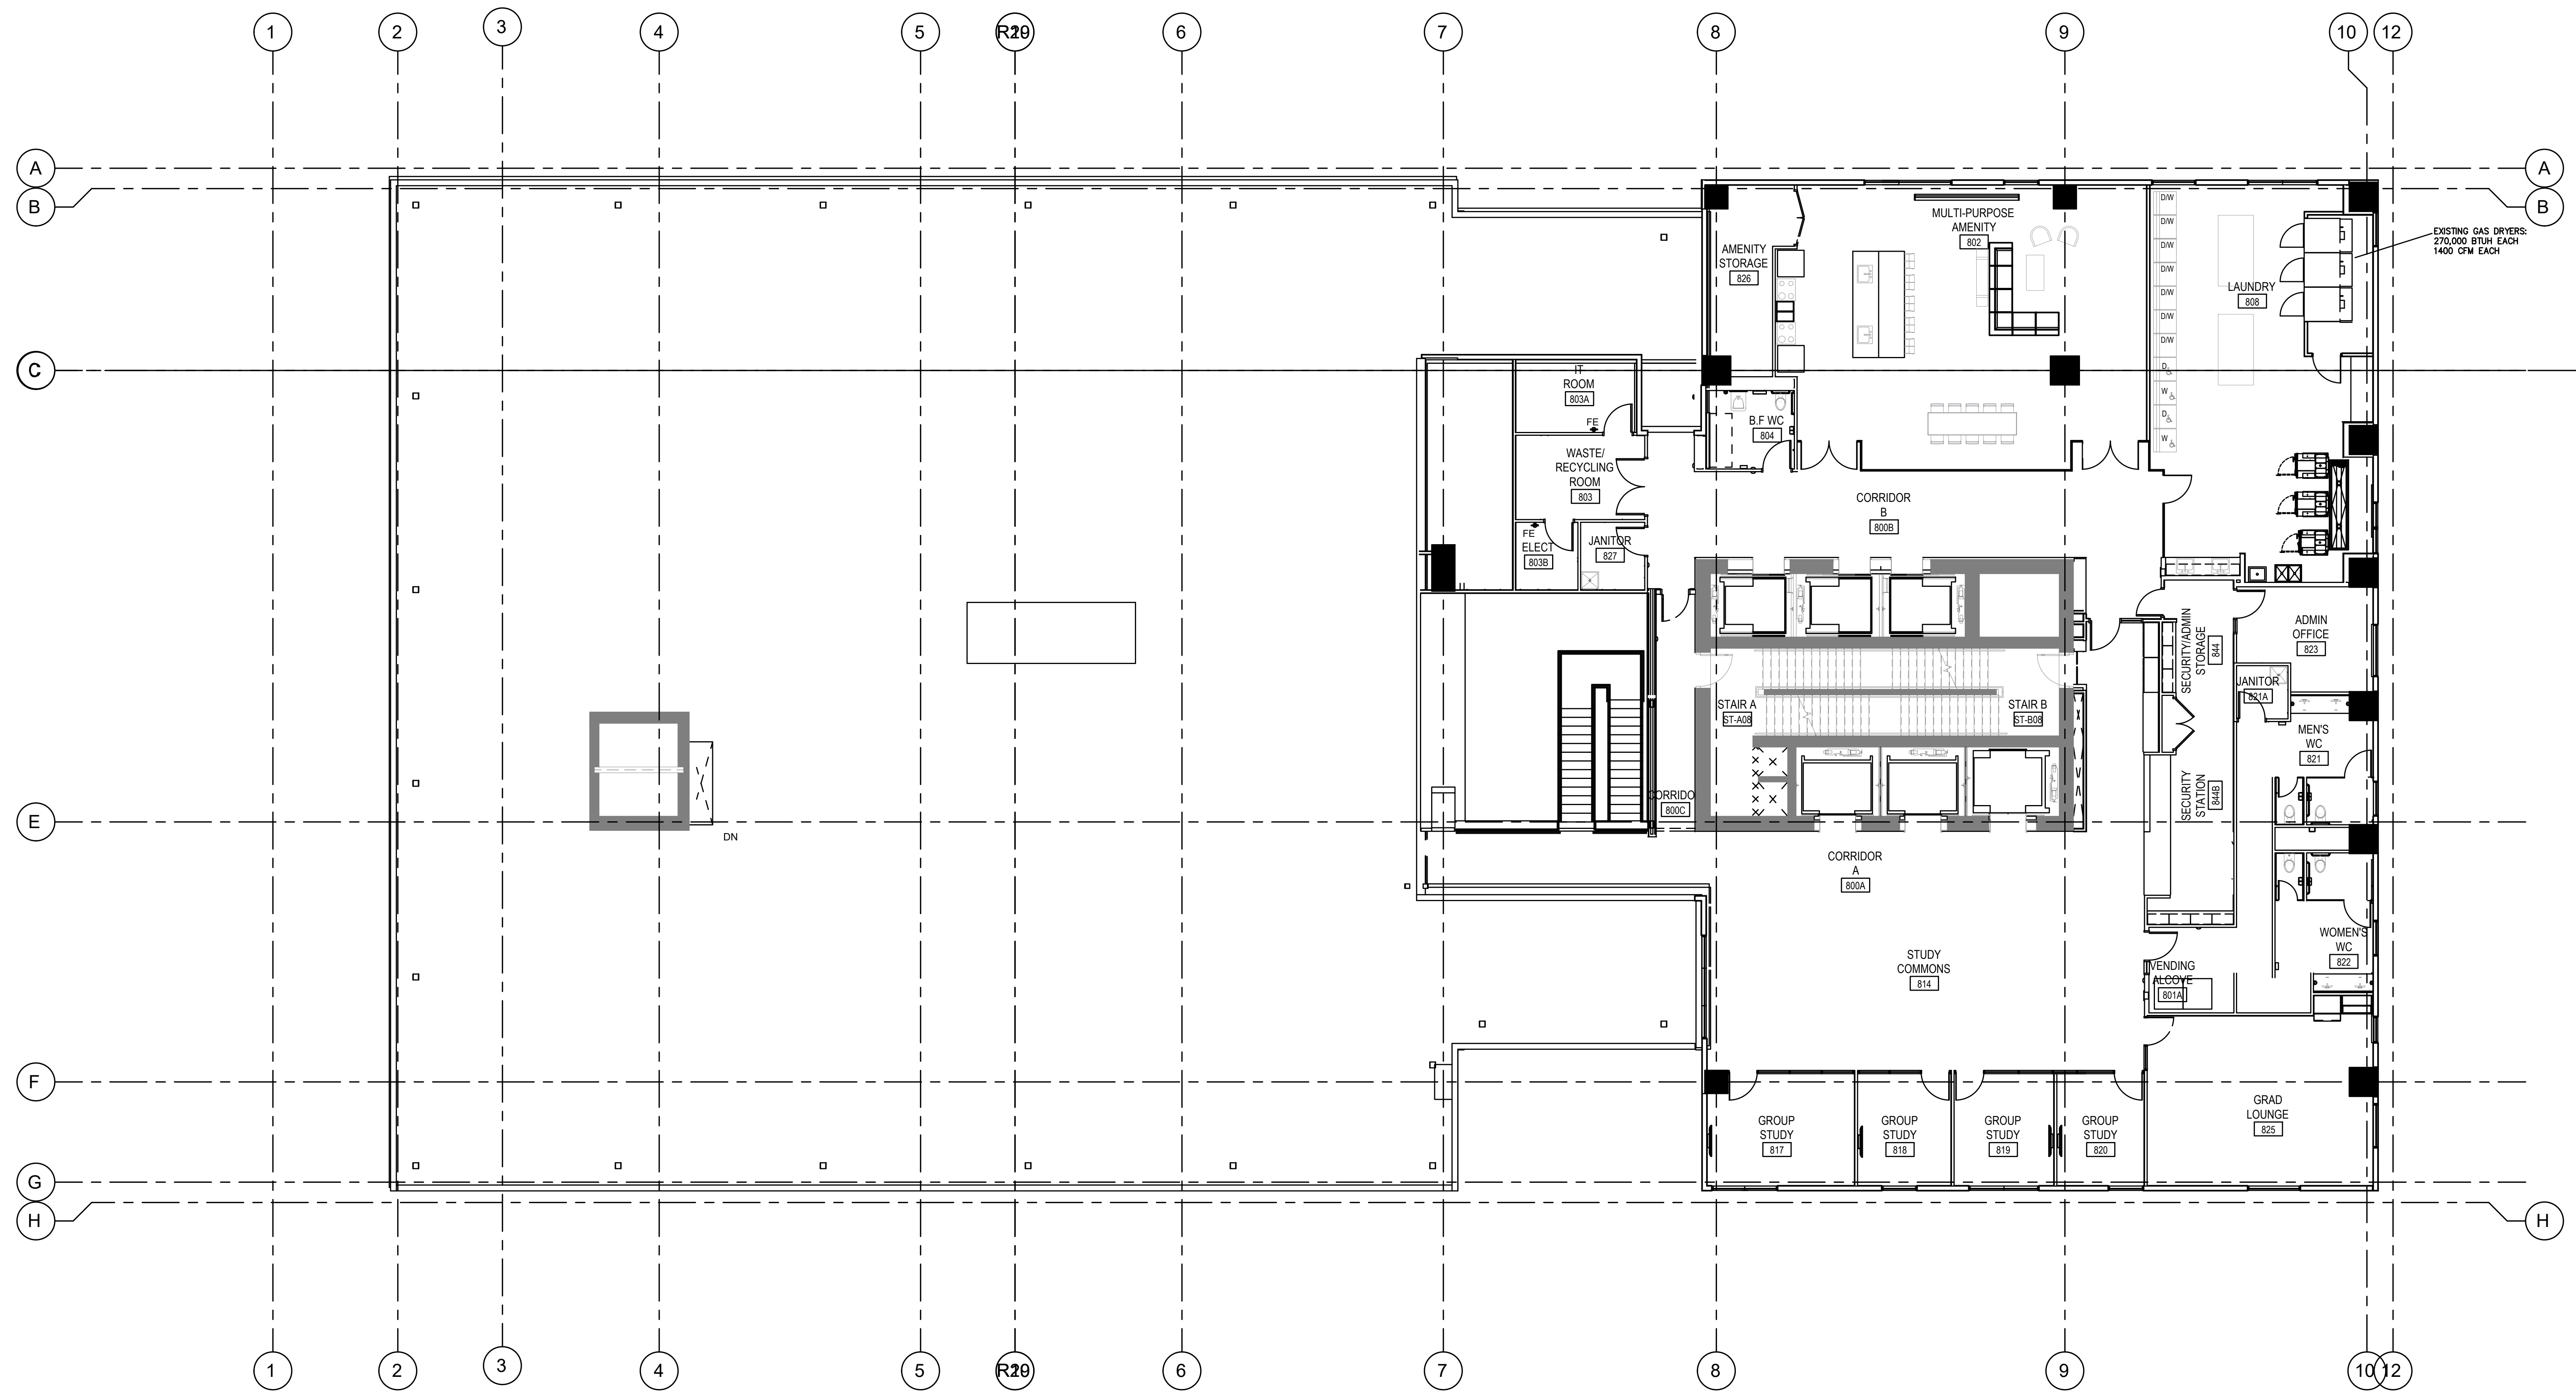

1 8TH FLOOR- NEW PLAN
SCALE: 1:100

0 2 4 8


NORTH

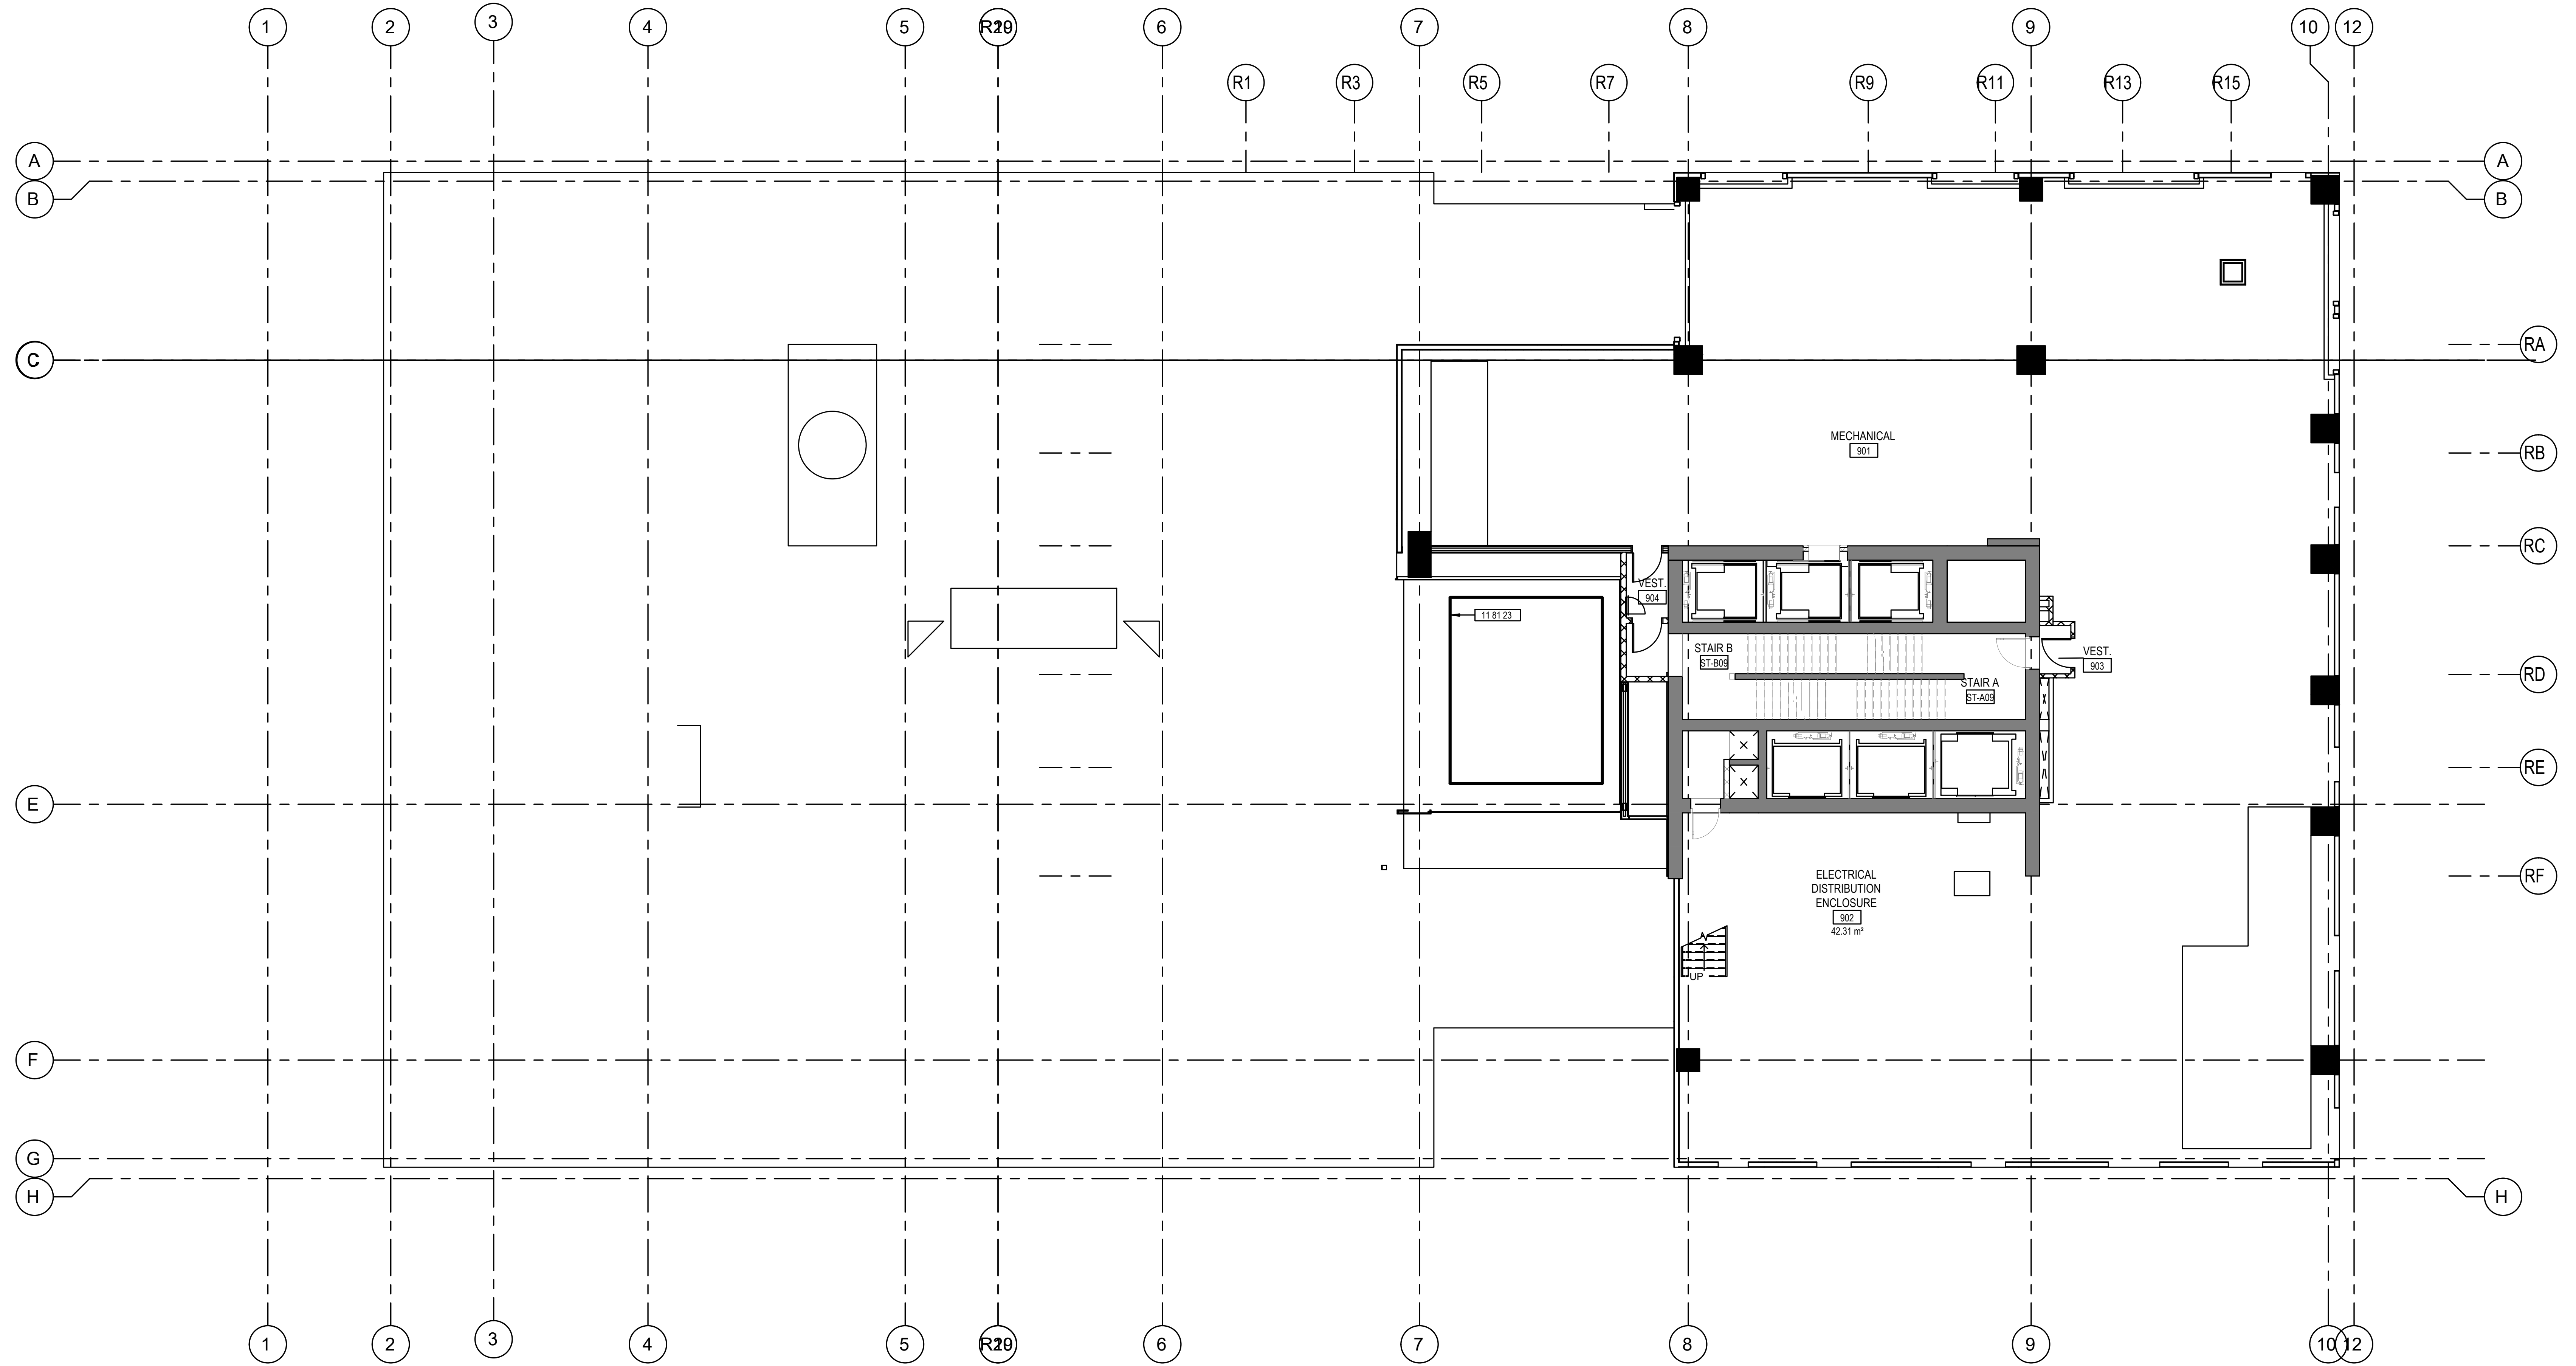

1 9TH FLOOR- NEW PLAN
SCALE: 1:100


0 2 4 8

NORTH

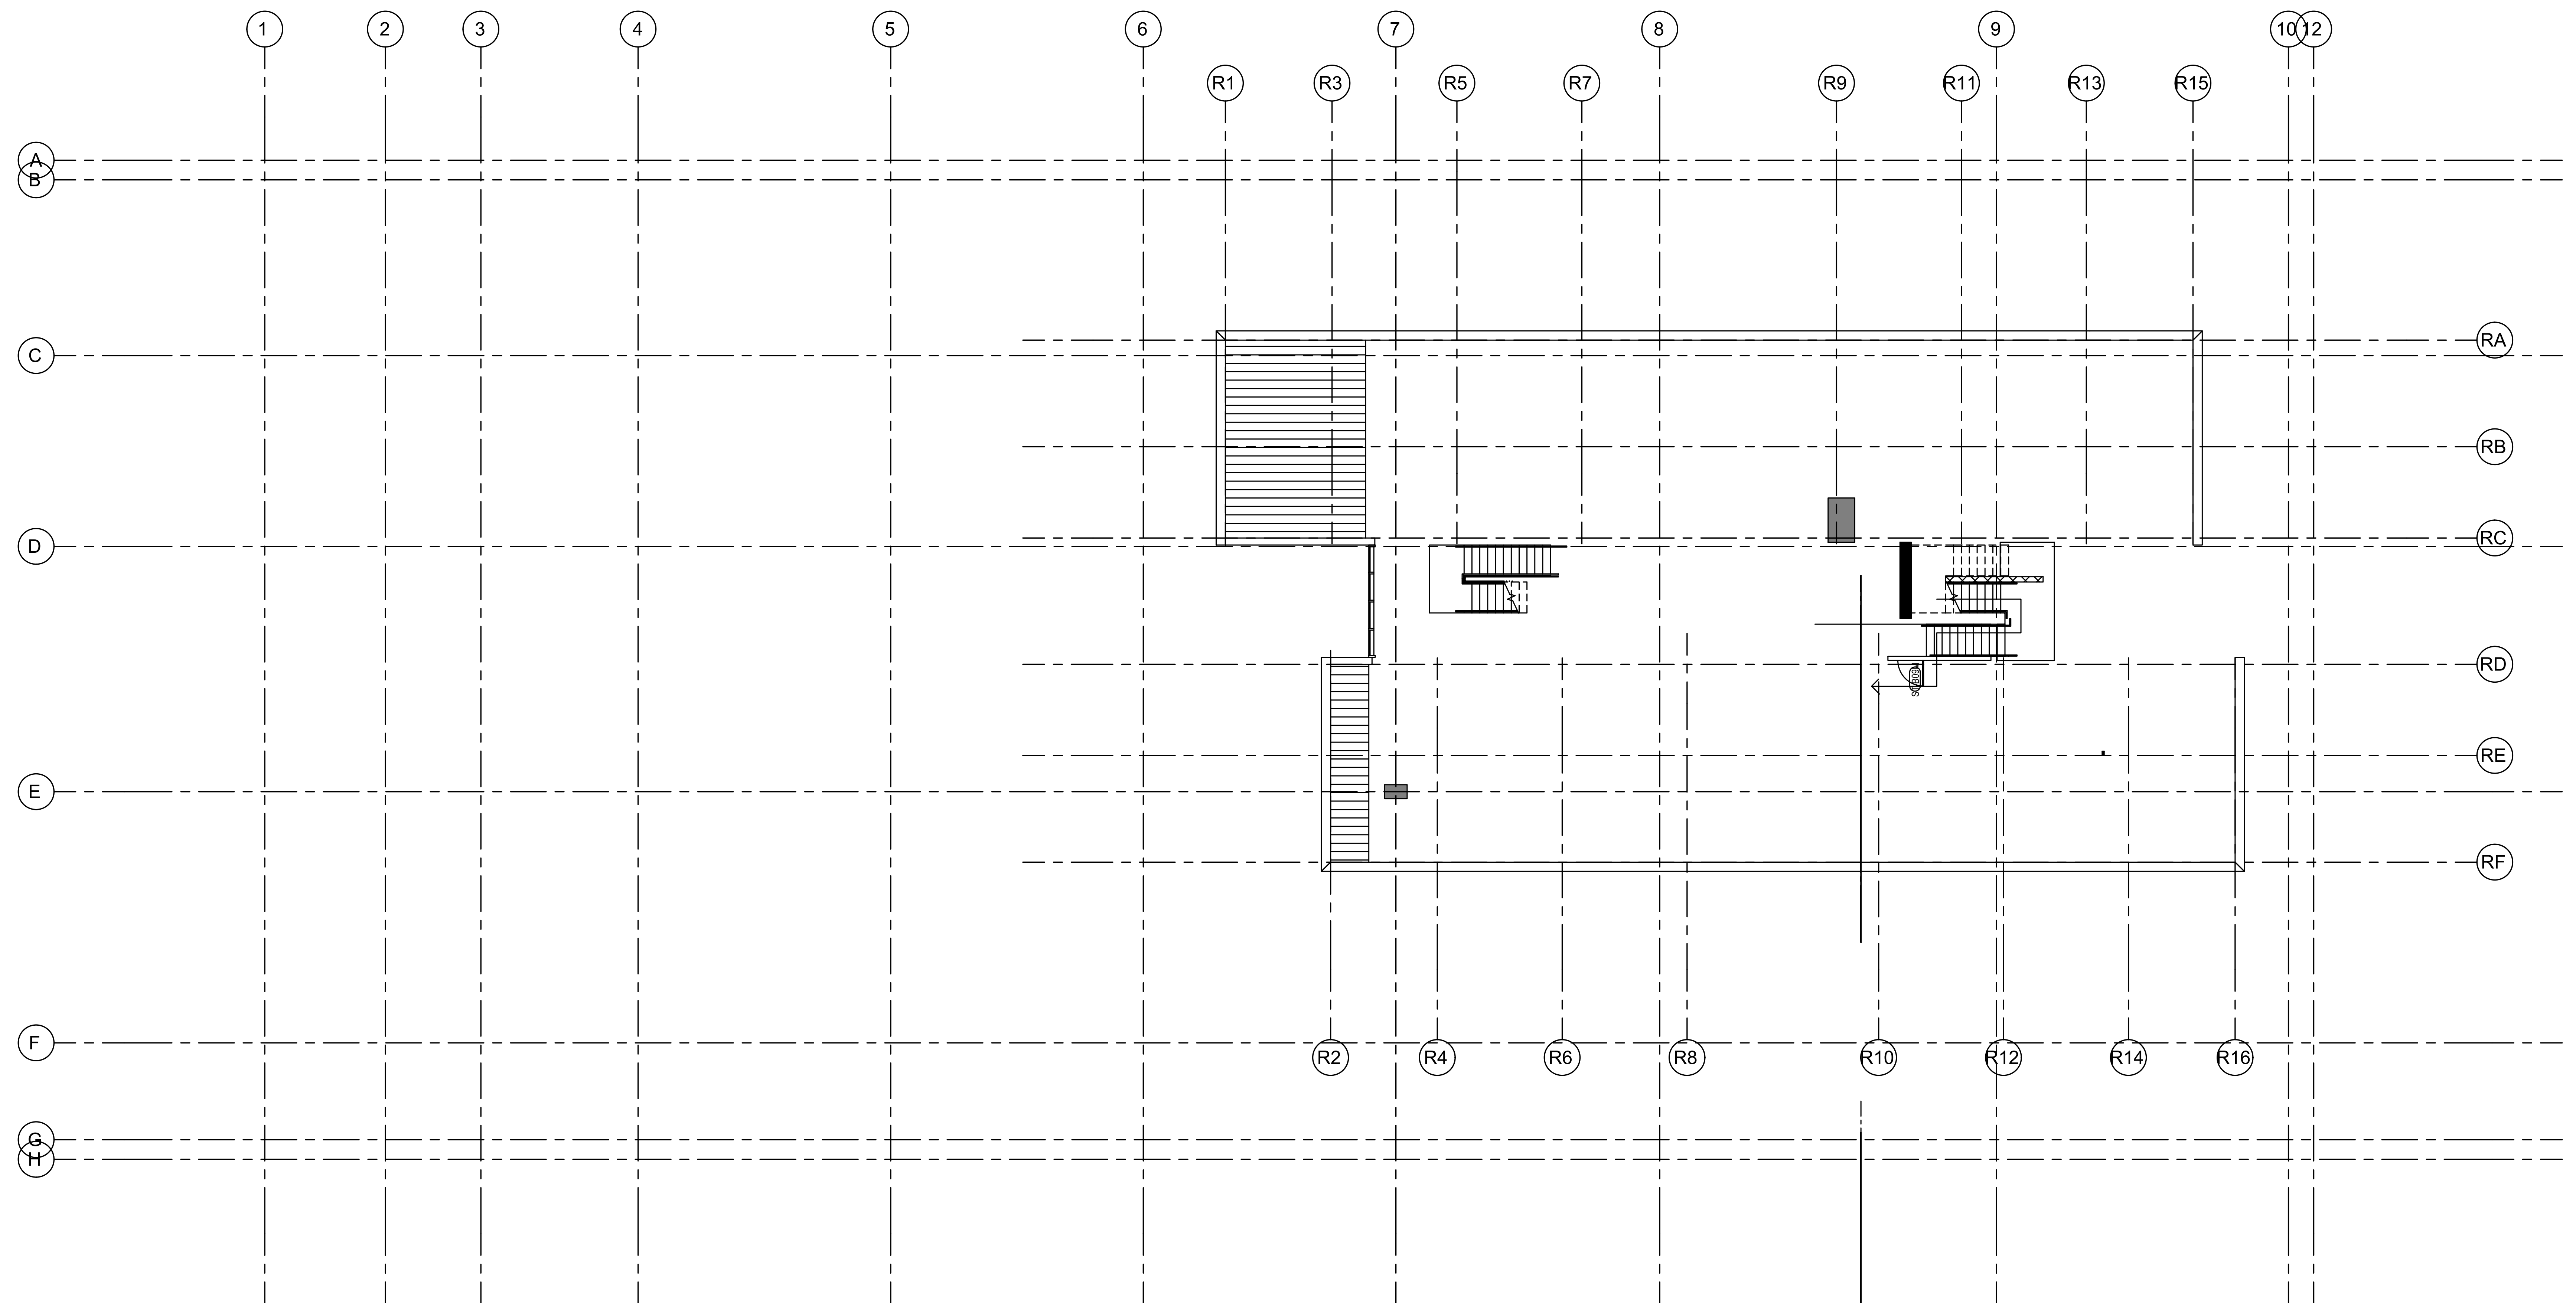


1 9TH FLOOR PODIUM- NEW PLAN
SCALE: 1:100



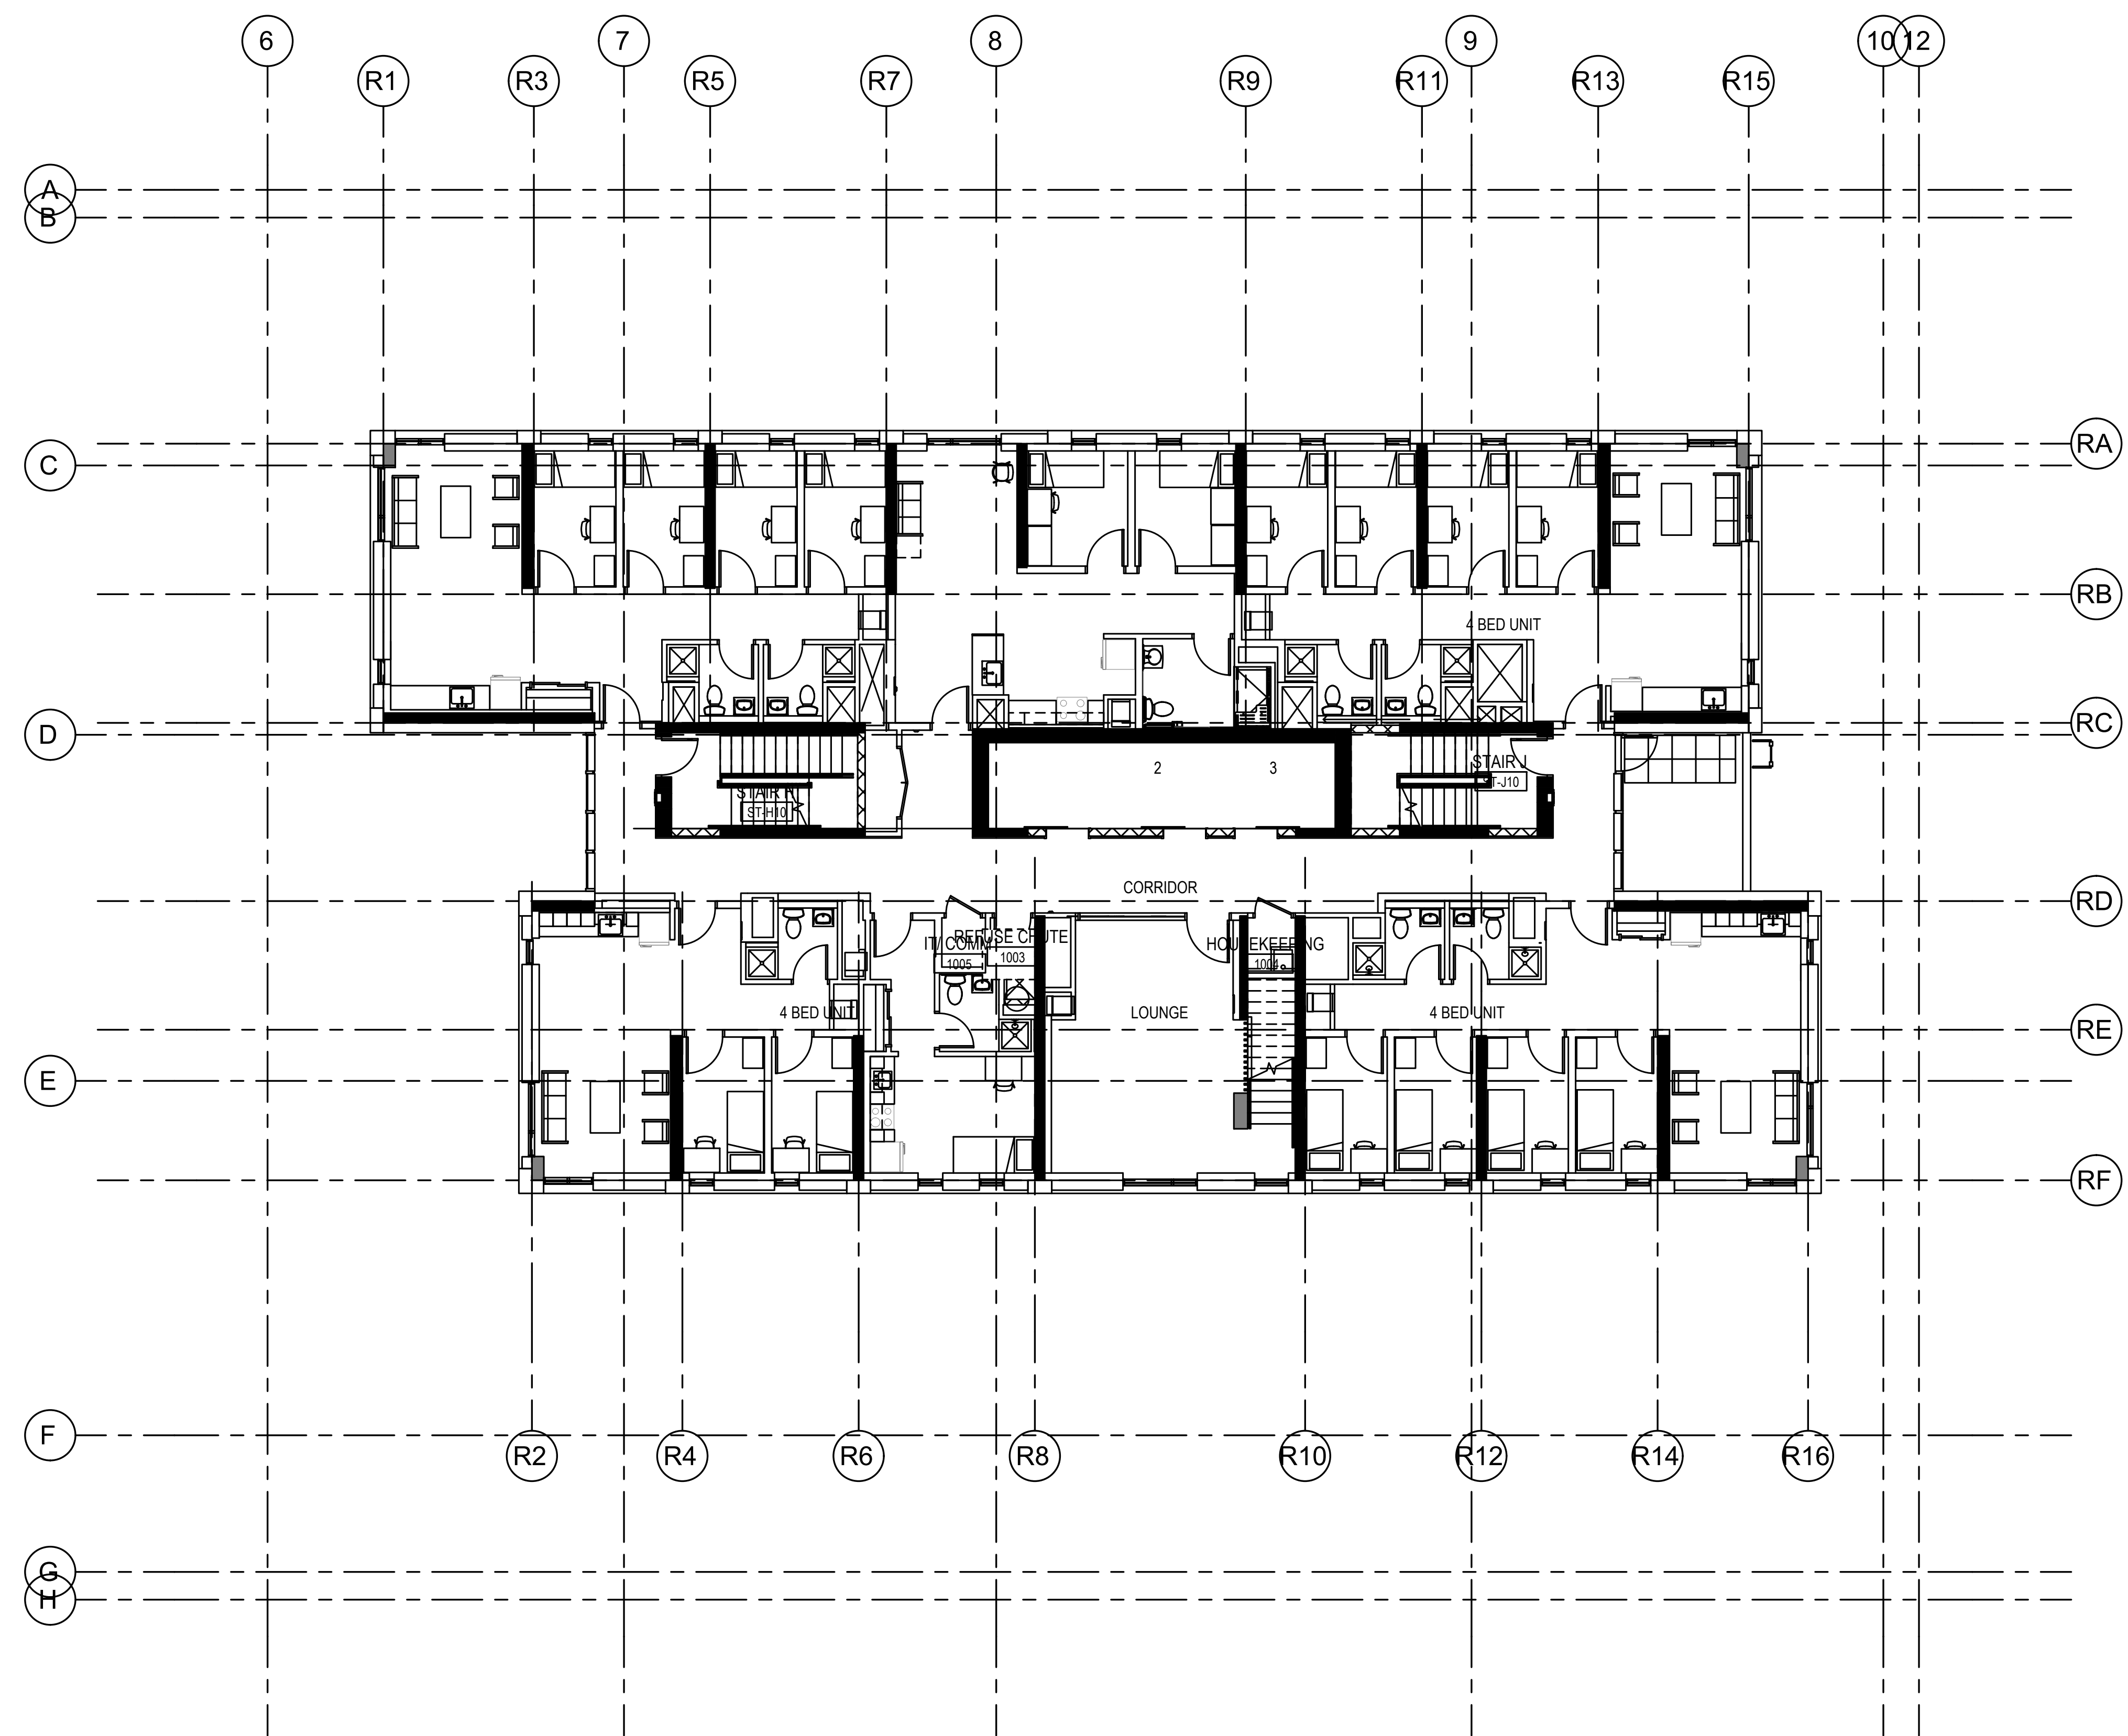



1 10TH FLOOR- NEW PLAN
 SCALE: 1:100
 0 2 4 8
 NORTH

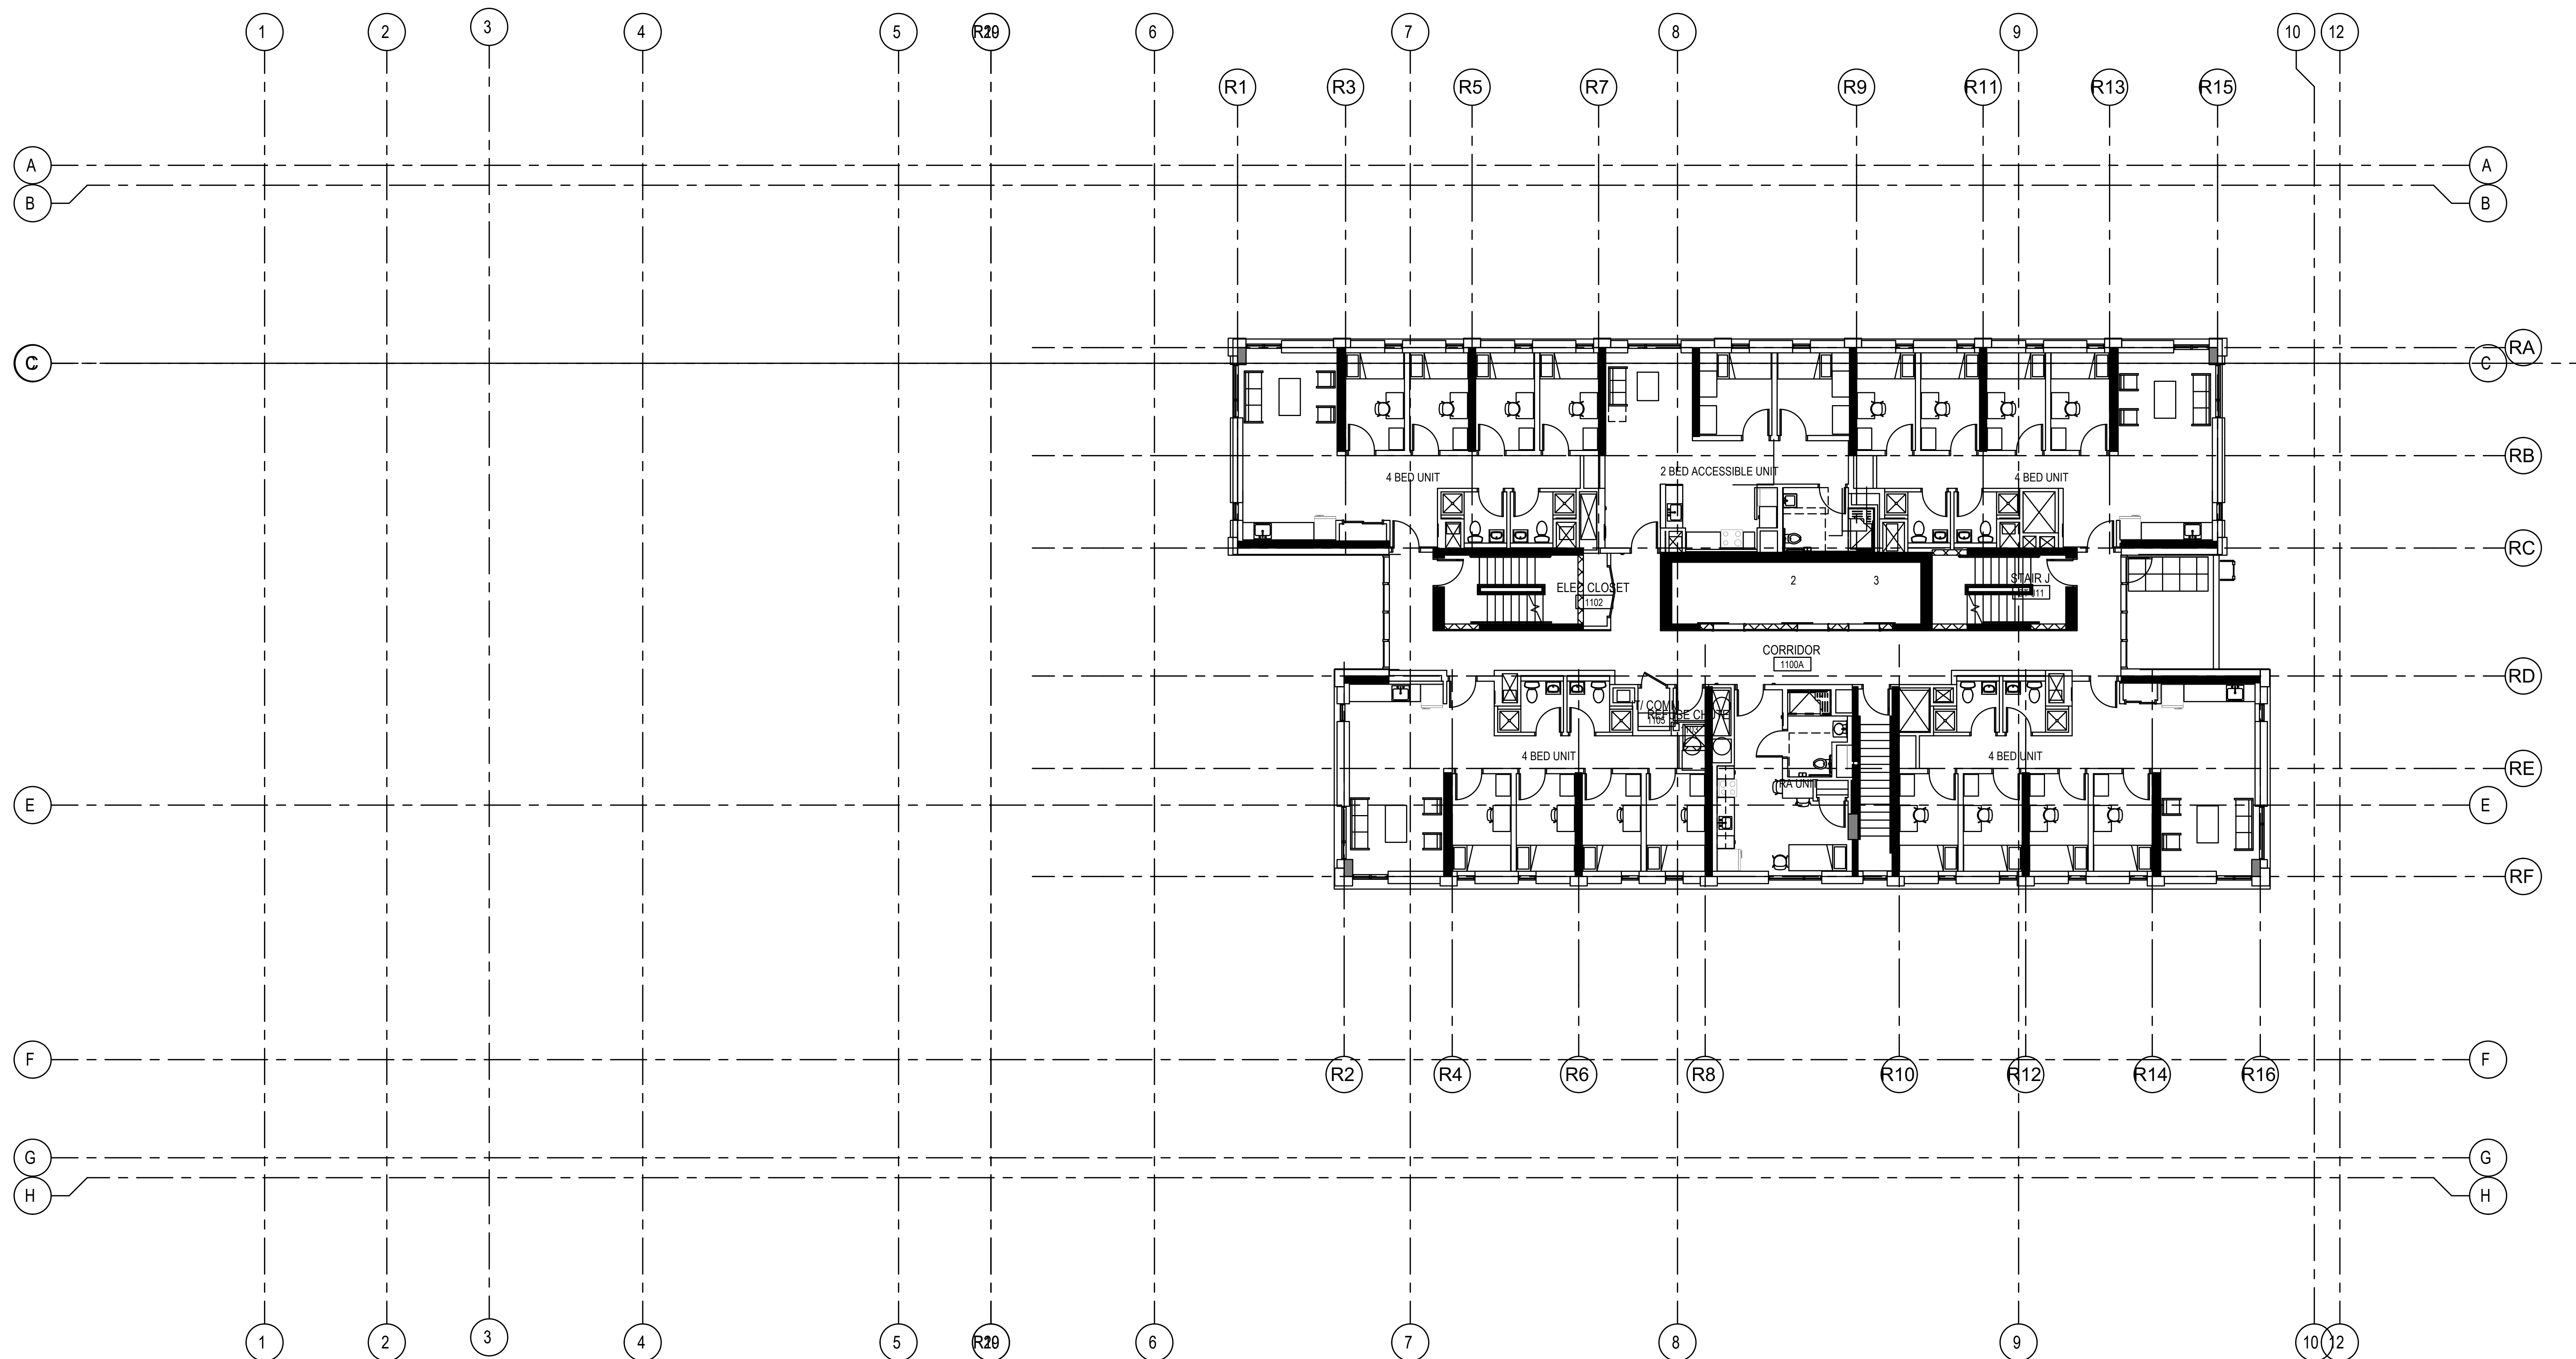


1 11TH FLOOR- NEW PLAN

SCALE: 1:100

 

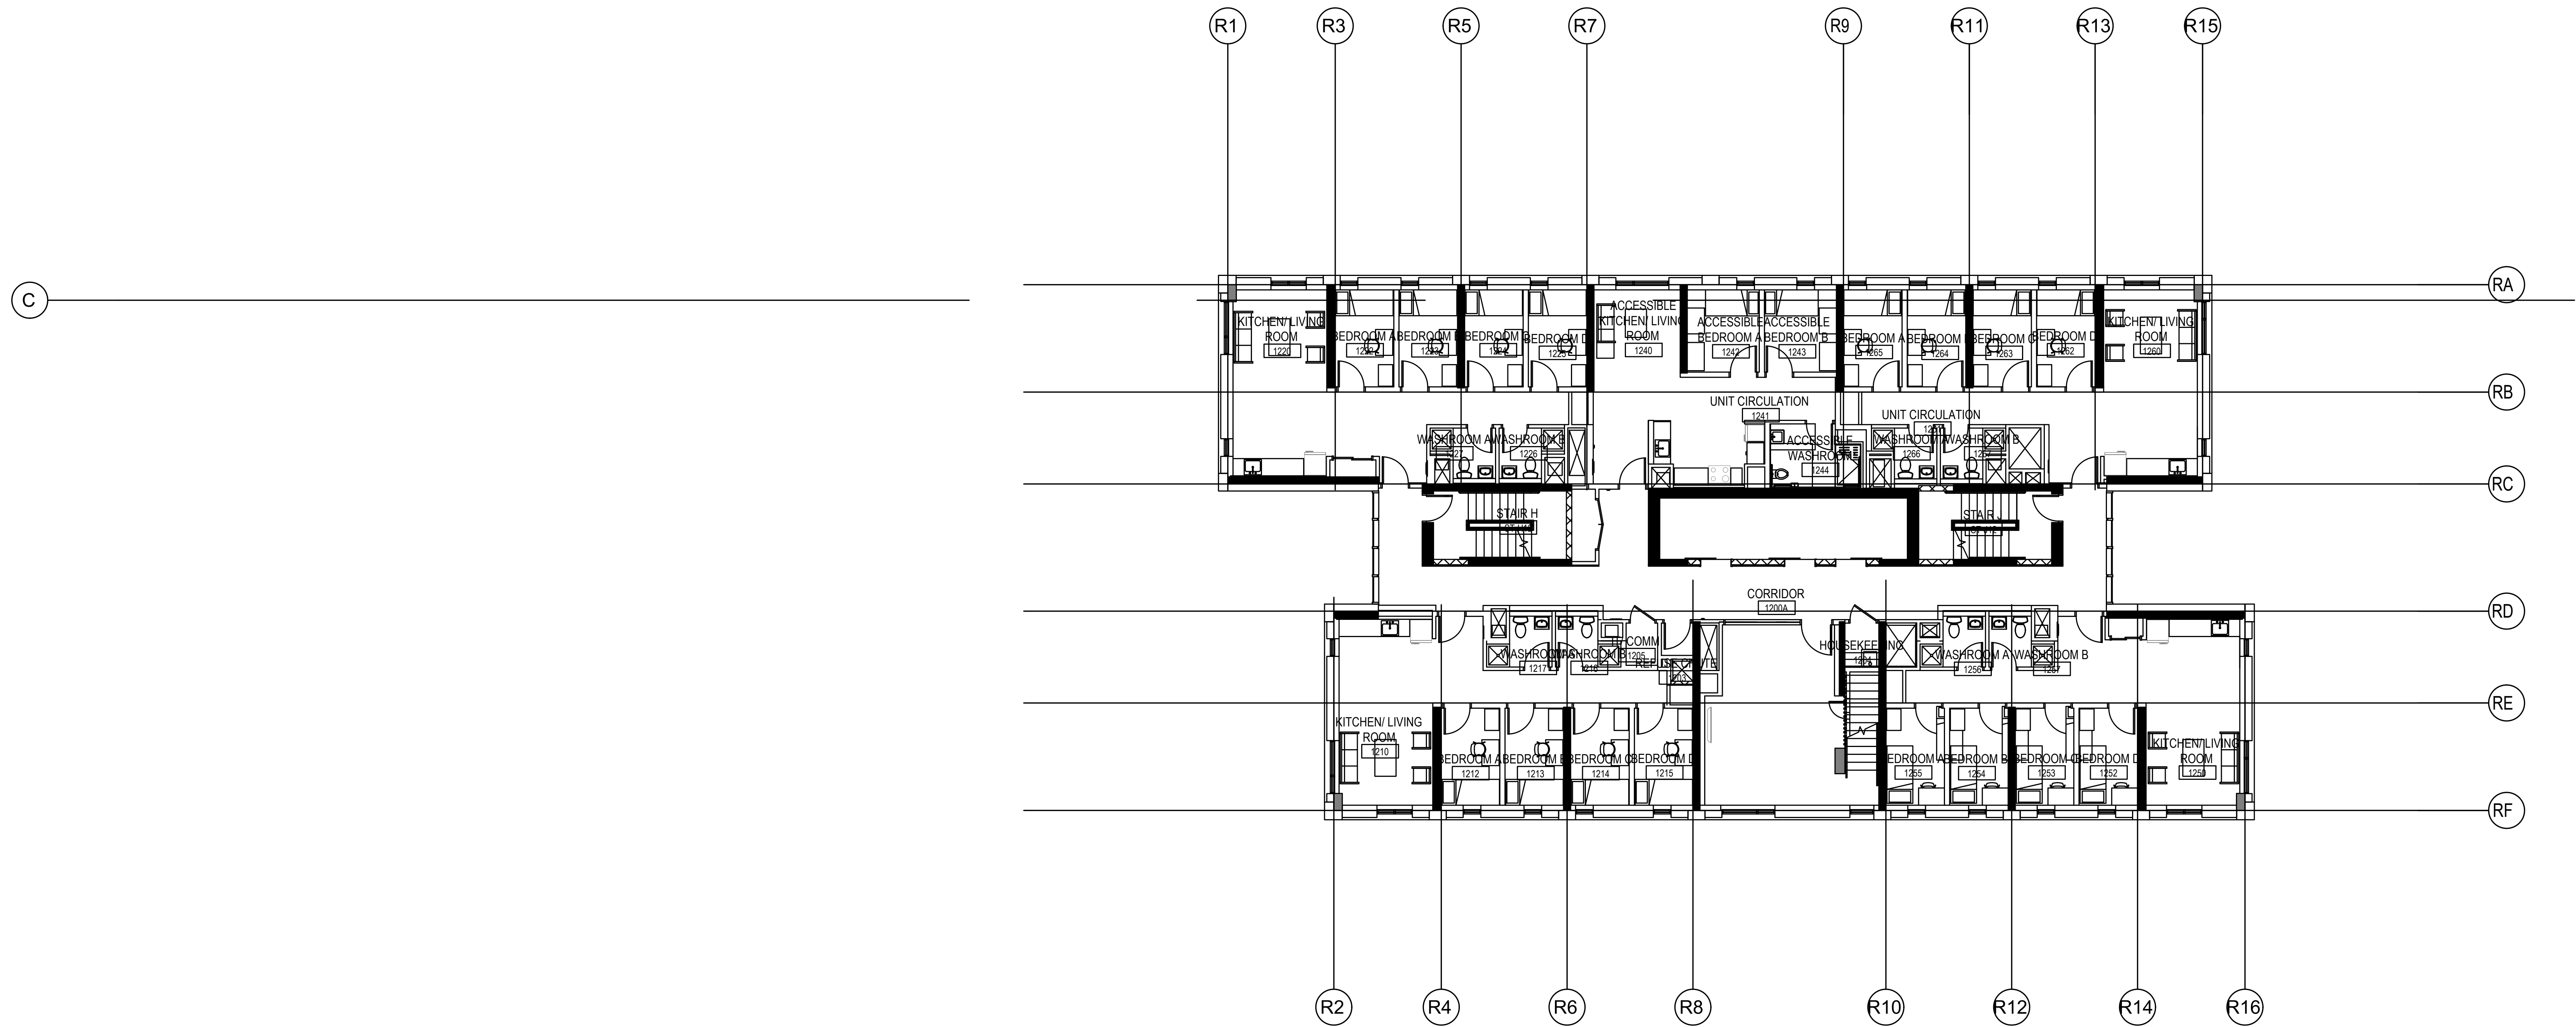


1 12, 14, 16, 18, 22, 24, 26 FLOOR- NEW PLAN
 SCALE: 1:100
 0 2 4 8
 NORTH

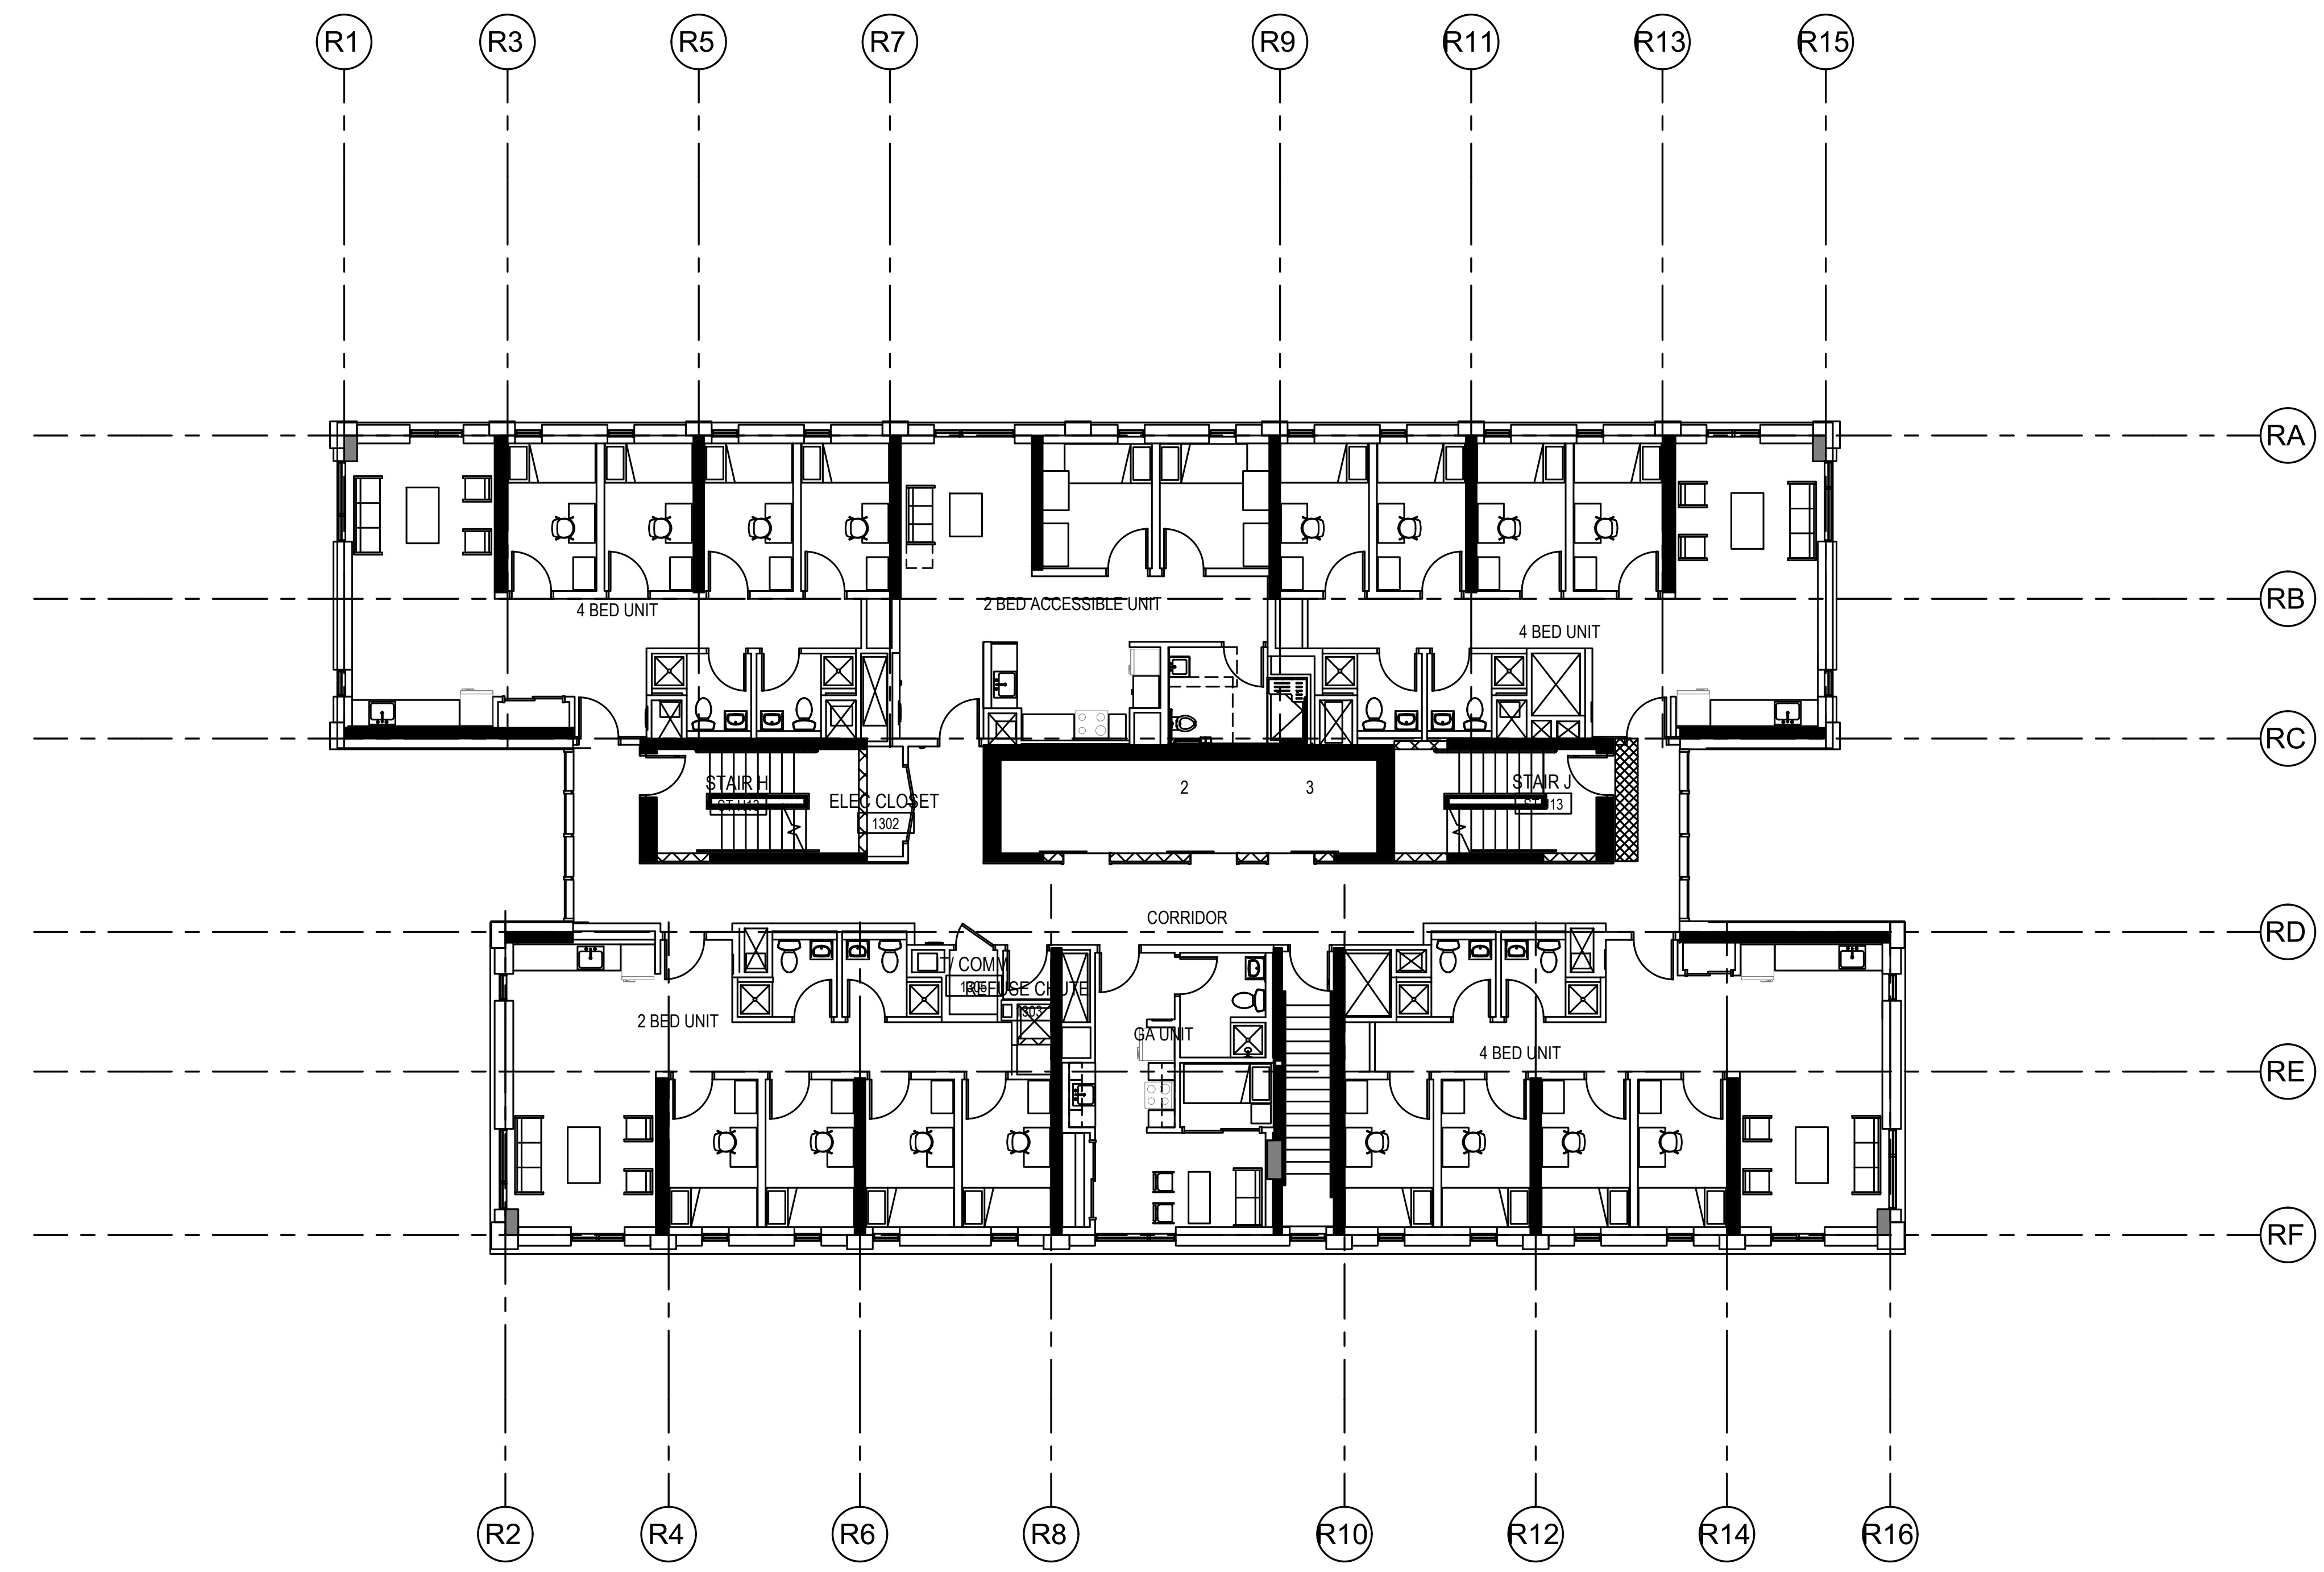

1 13, 15, 17, 19, 21, 23, 25, 27 FLOOR- NEW PLAN
SCALE: 1:100

0 2 4 8


NORTH

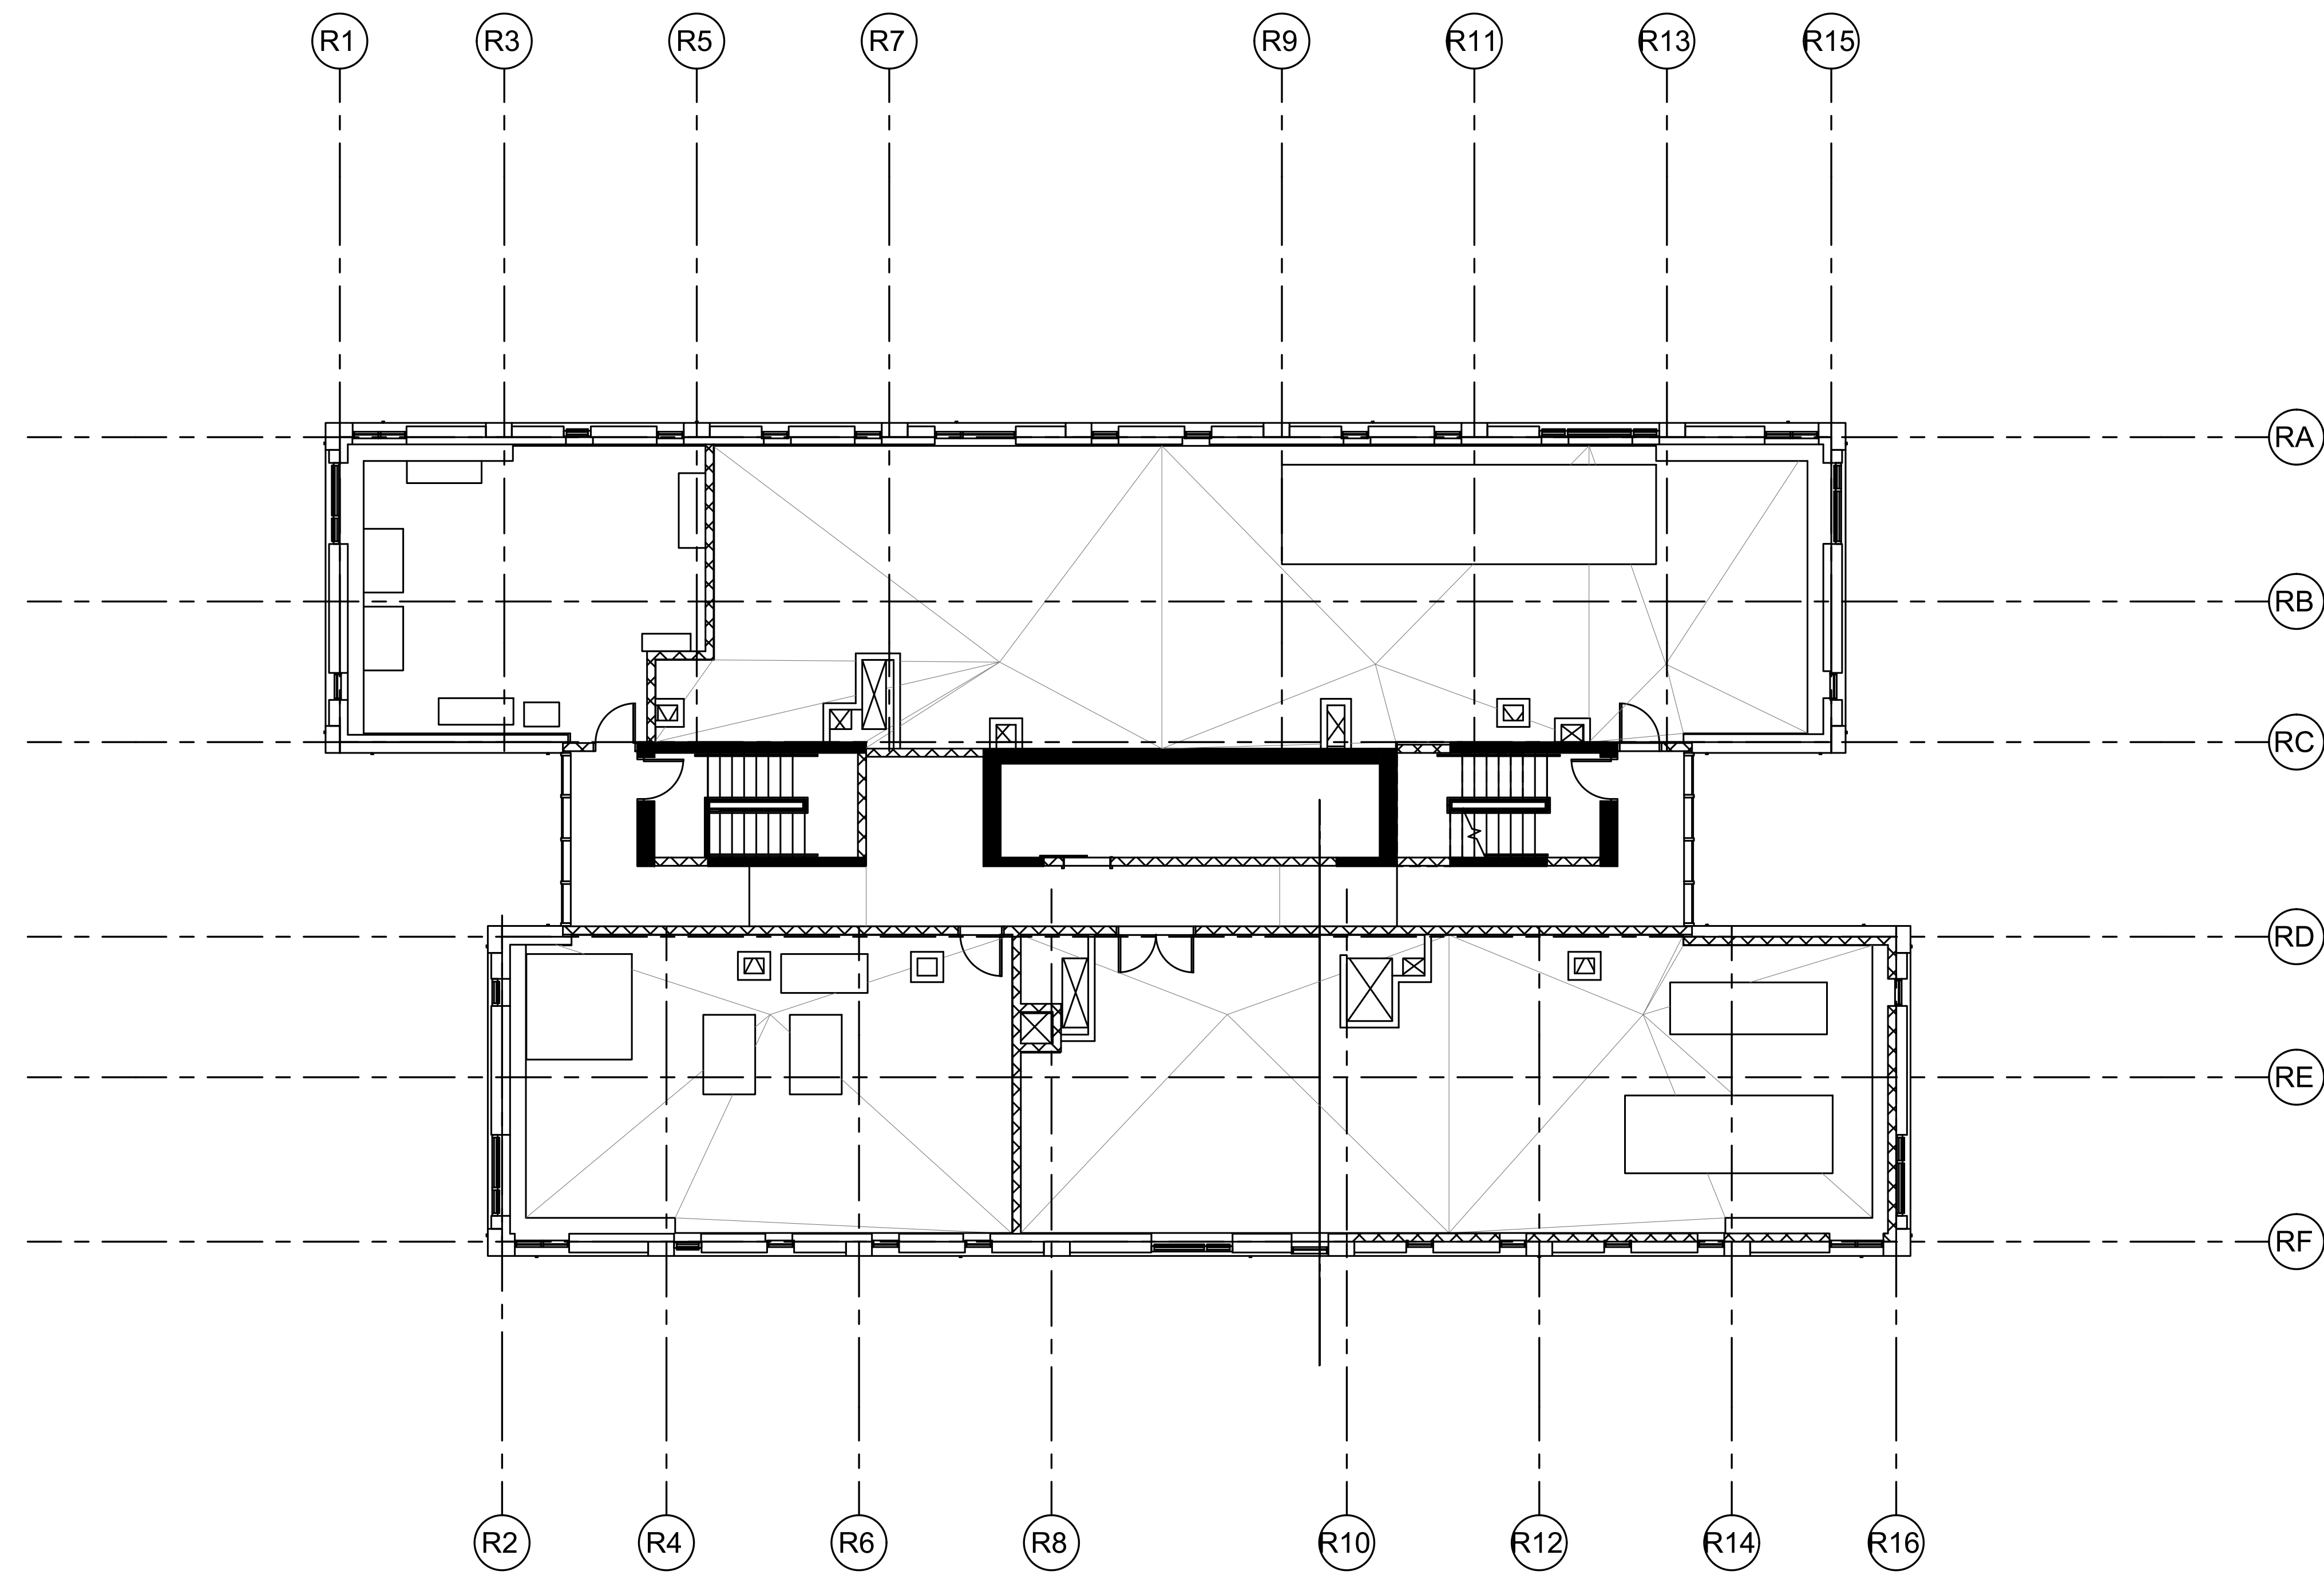


1

28TH FLOOR- NEW PLAN

SCALE: 1:100

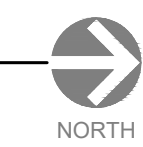

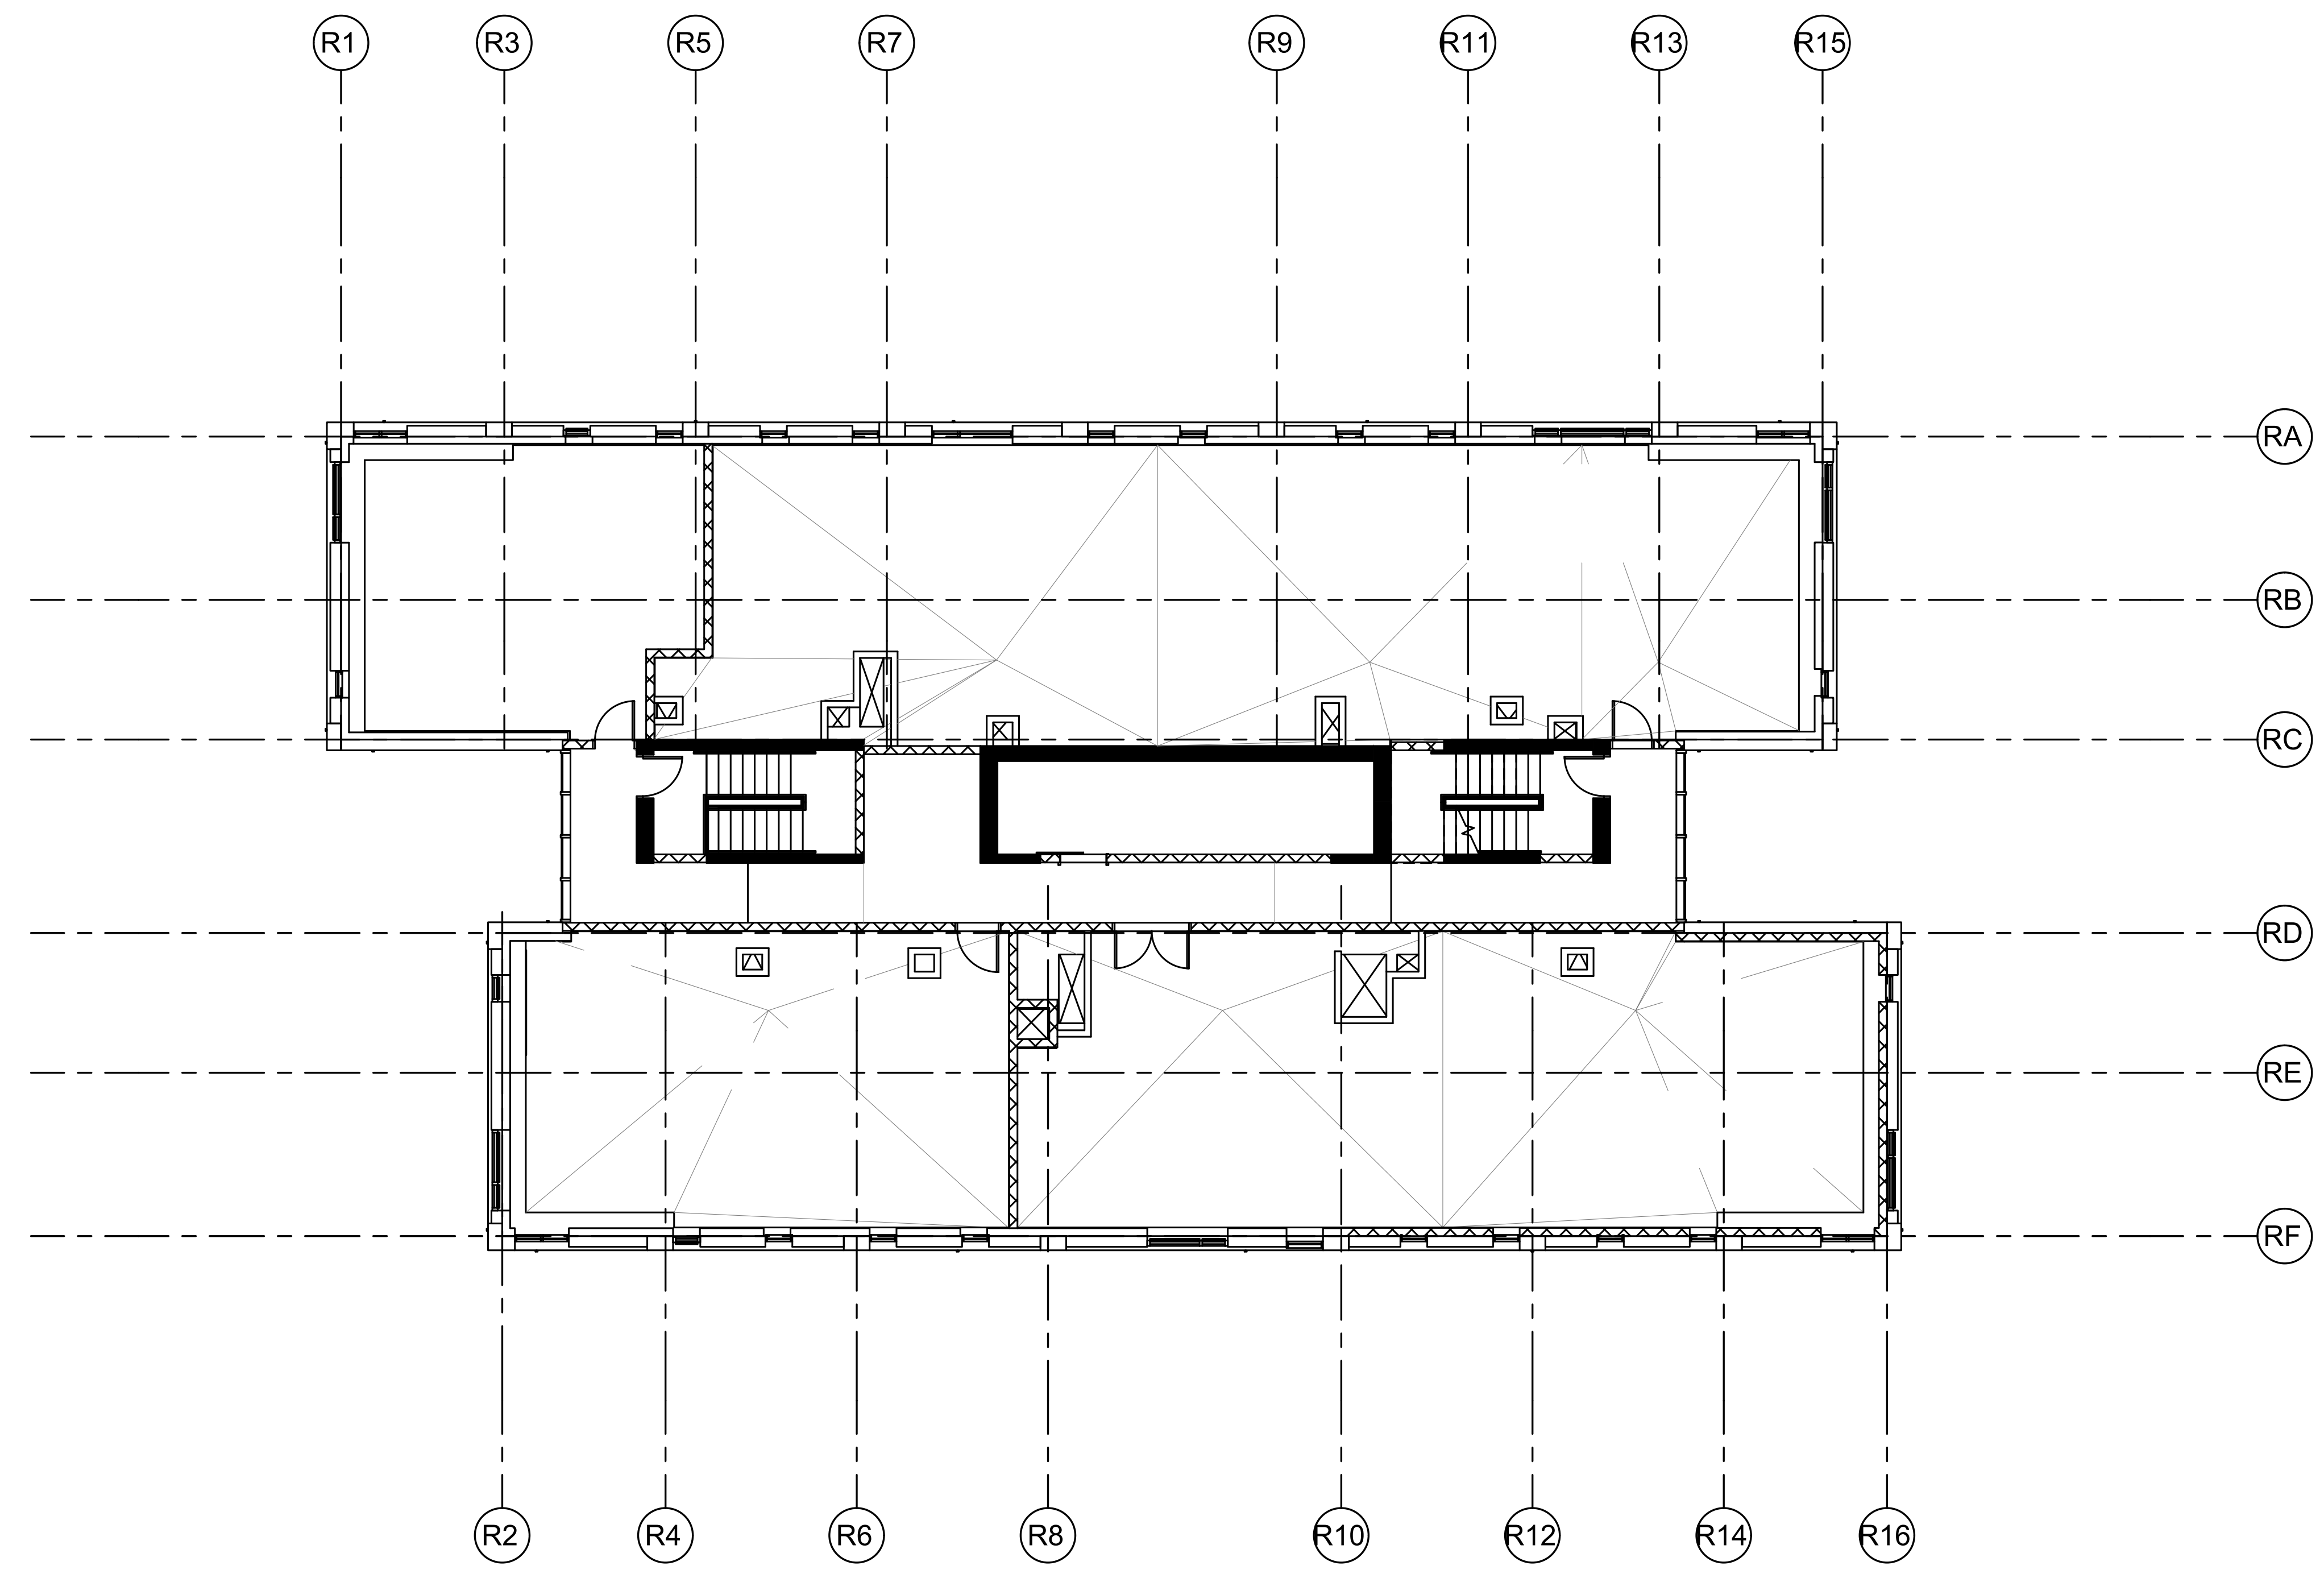

1 ROOF- NEW PLAN
SCALE: 1:100

0 2 4 8

NORTH