



ROOF
14'-0"
3RD LEVEL
14'-0"
2ND LEVEL
14'-0"
1ST LEVEL
14'-0"
GROUND LEVEL

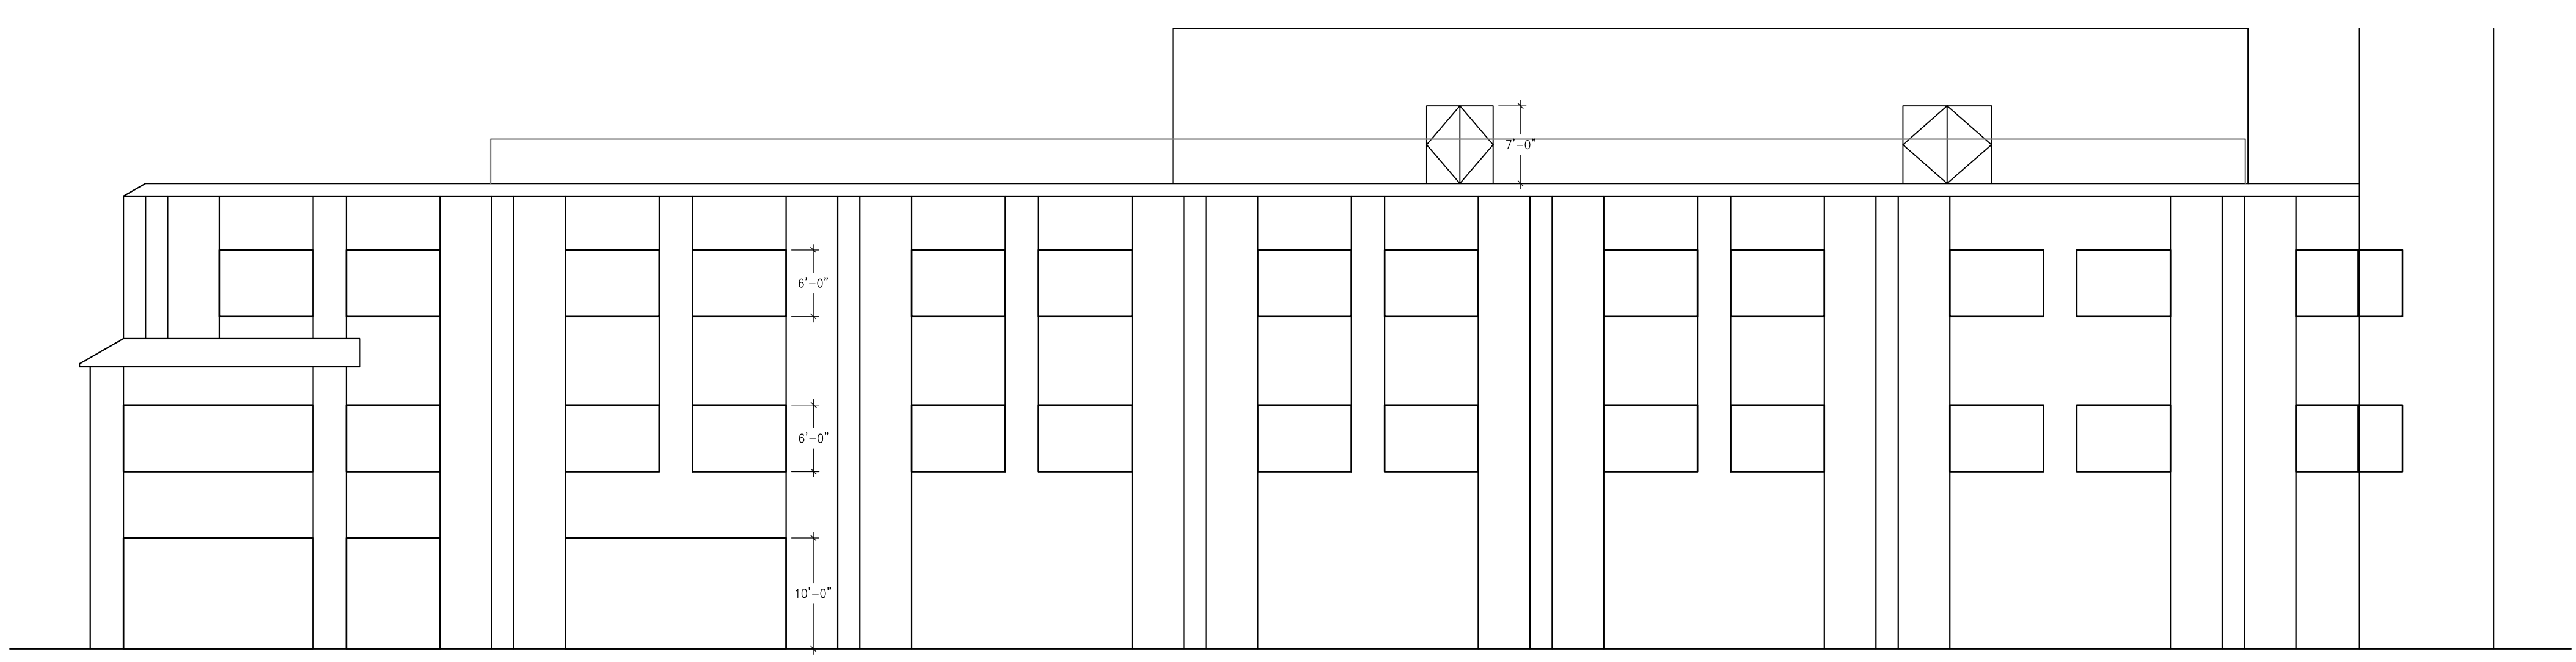


1 North Elevation
SCALE: NO SCALE

ROOF
14'-0"
3RD LEVEL
14'-0"
2ND LEVEL
14'-0"
1ST LEVEL
14'-0"
GROUND LEVEL

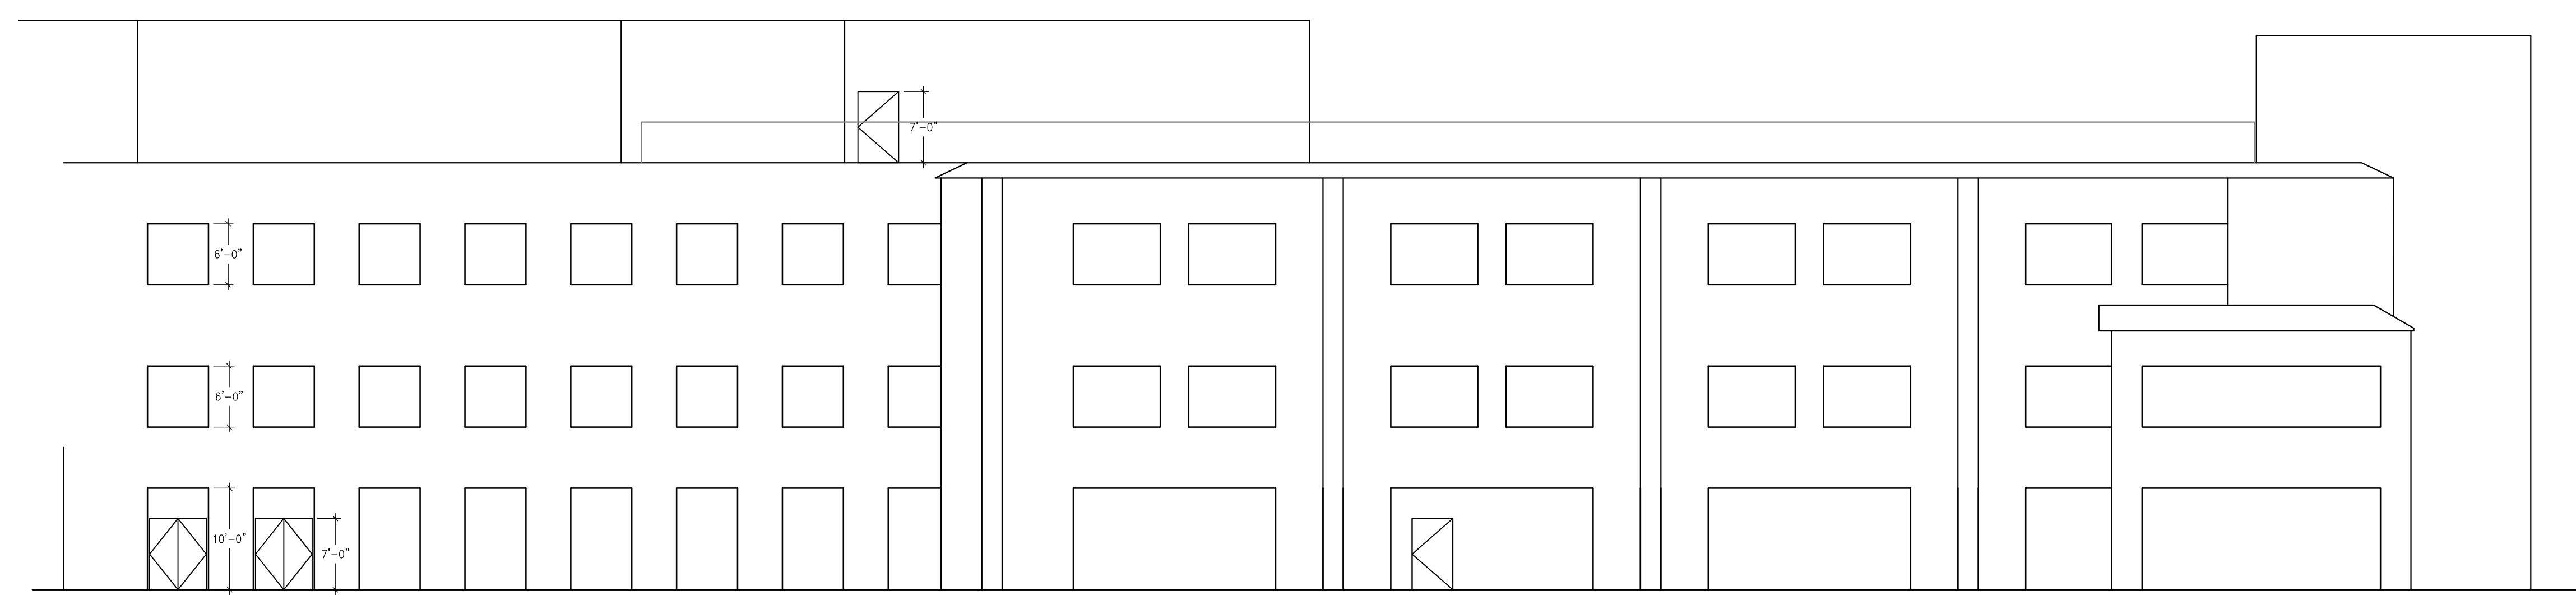

2 East Elevation
SCALE: NO SCALE

ROOF
14'-0"
3RD LEVEL
14'-0"
2ND LEVEL
14'-0"
1ST LEVEL
14'-0"
GROUND LEVEL

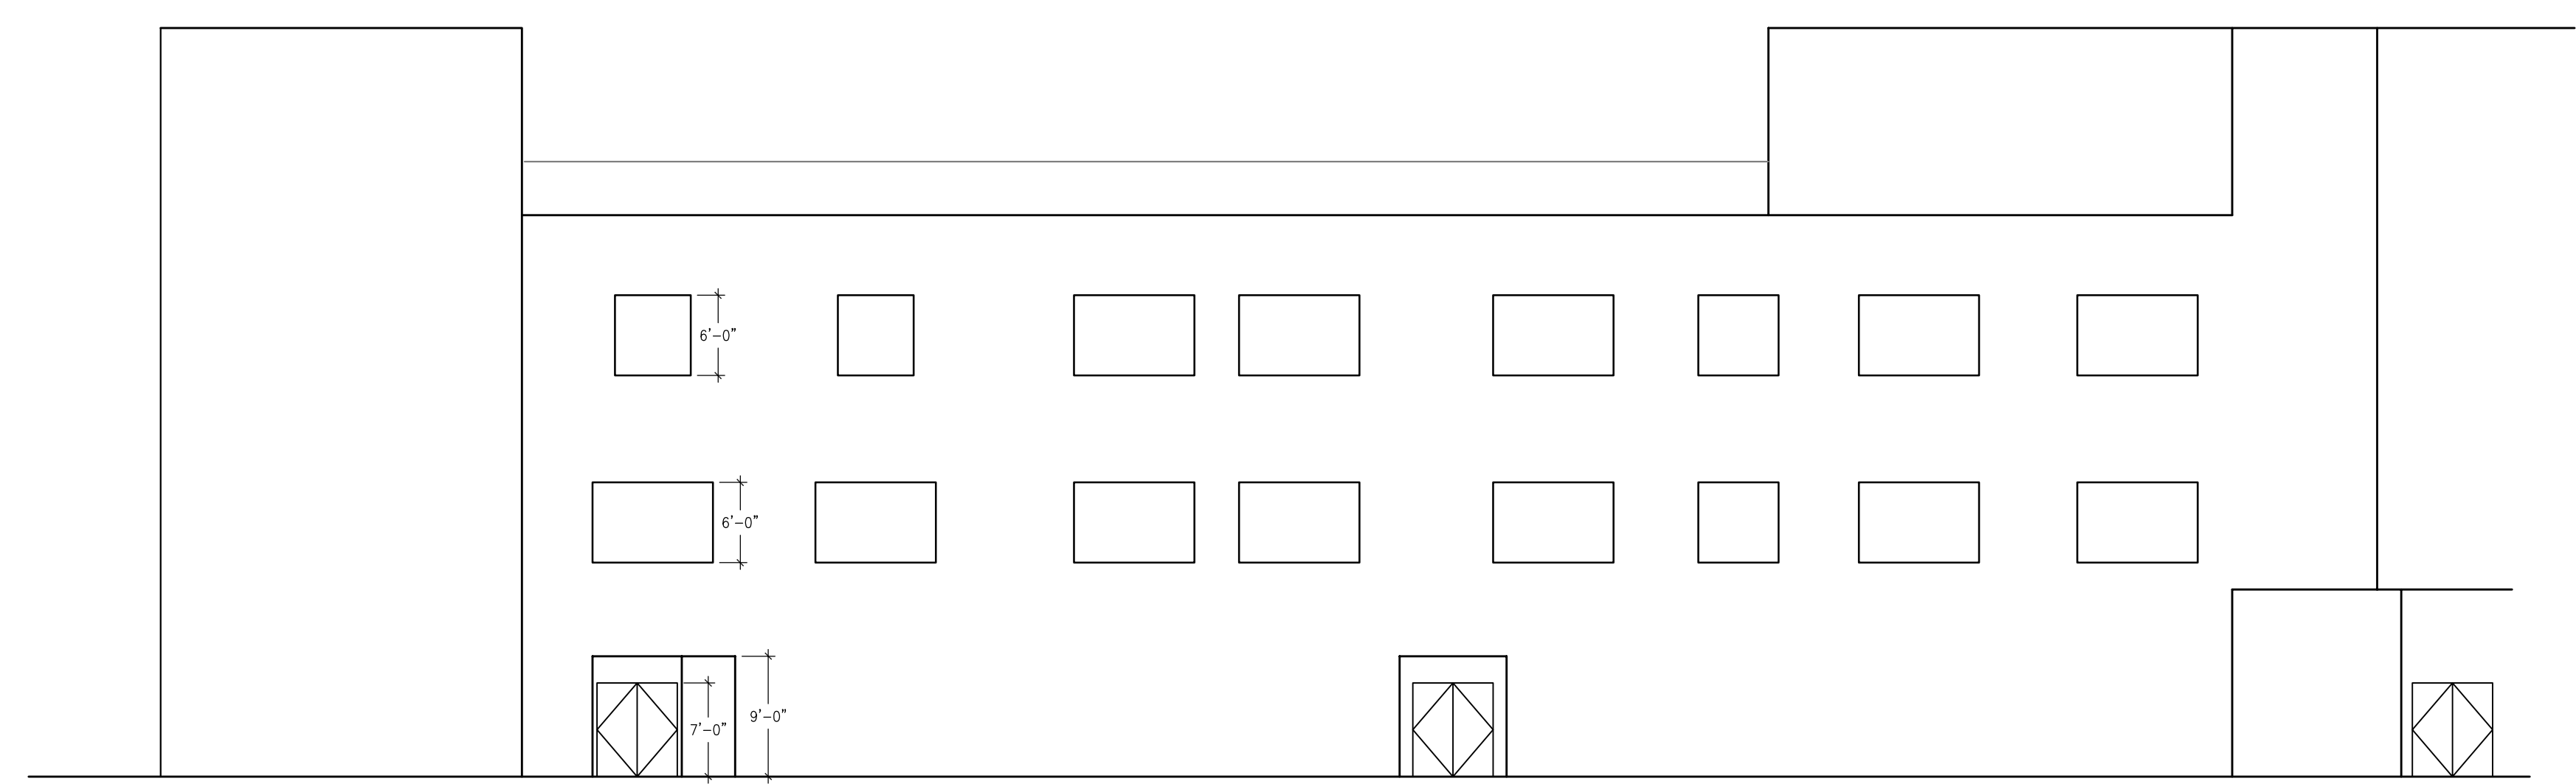

3 West Elevation
SCALE: NO SCALE