


1 SOUTH ENTRY - EAST ELEVATION

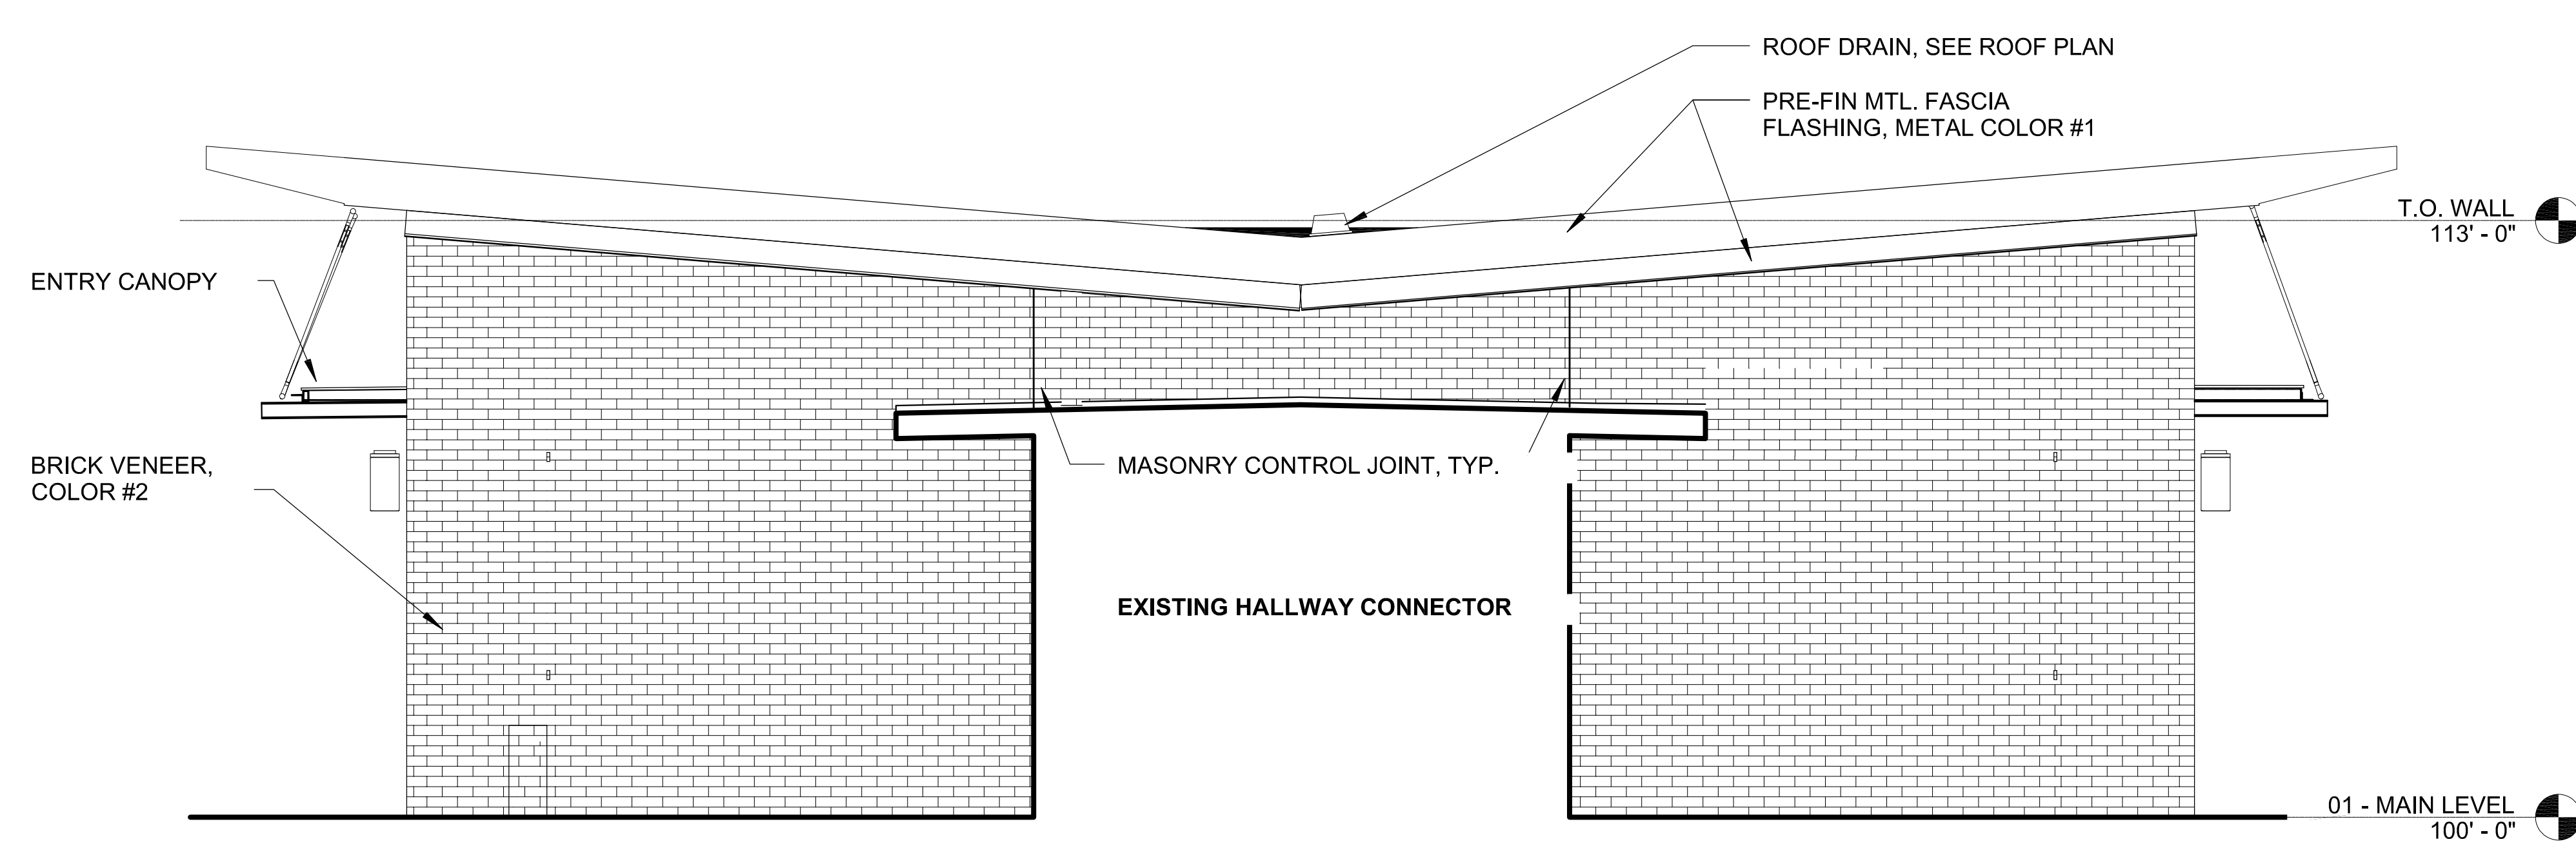

2 SOUTH ENTRY - NORTH ELEVATION