

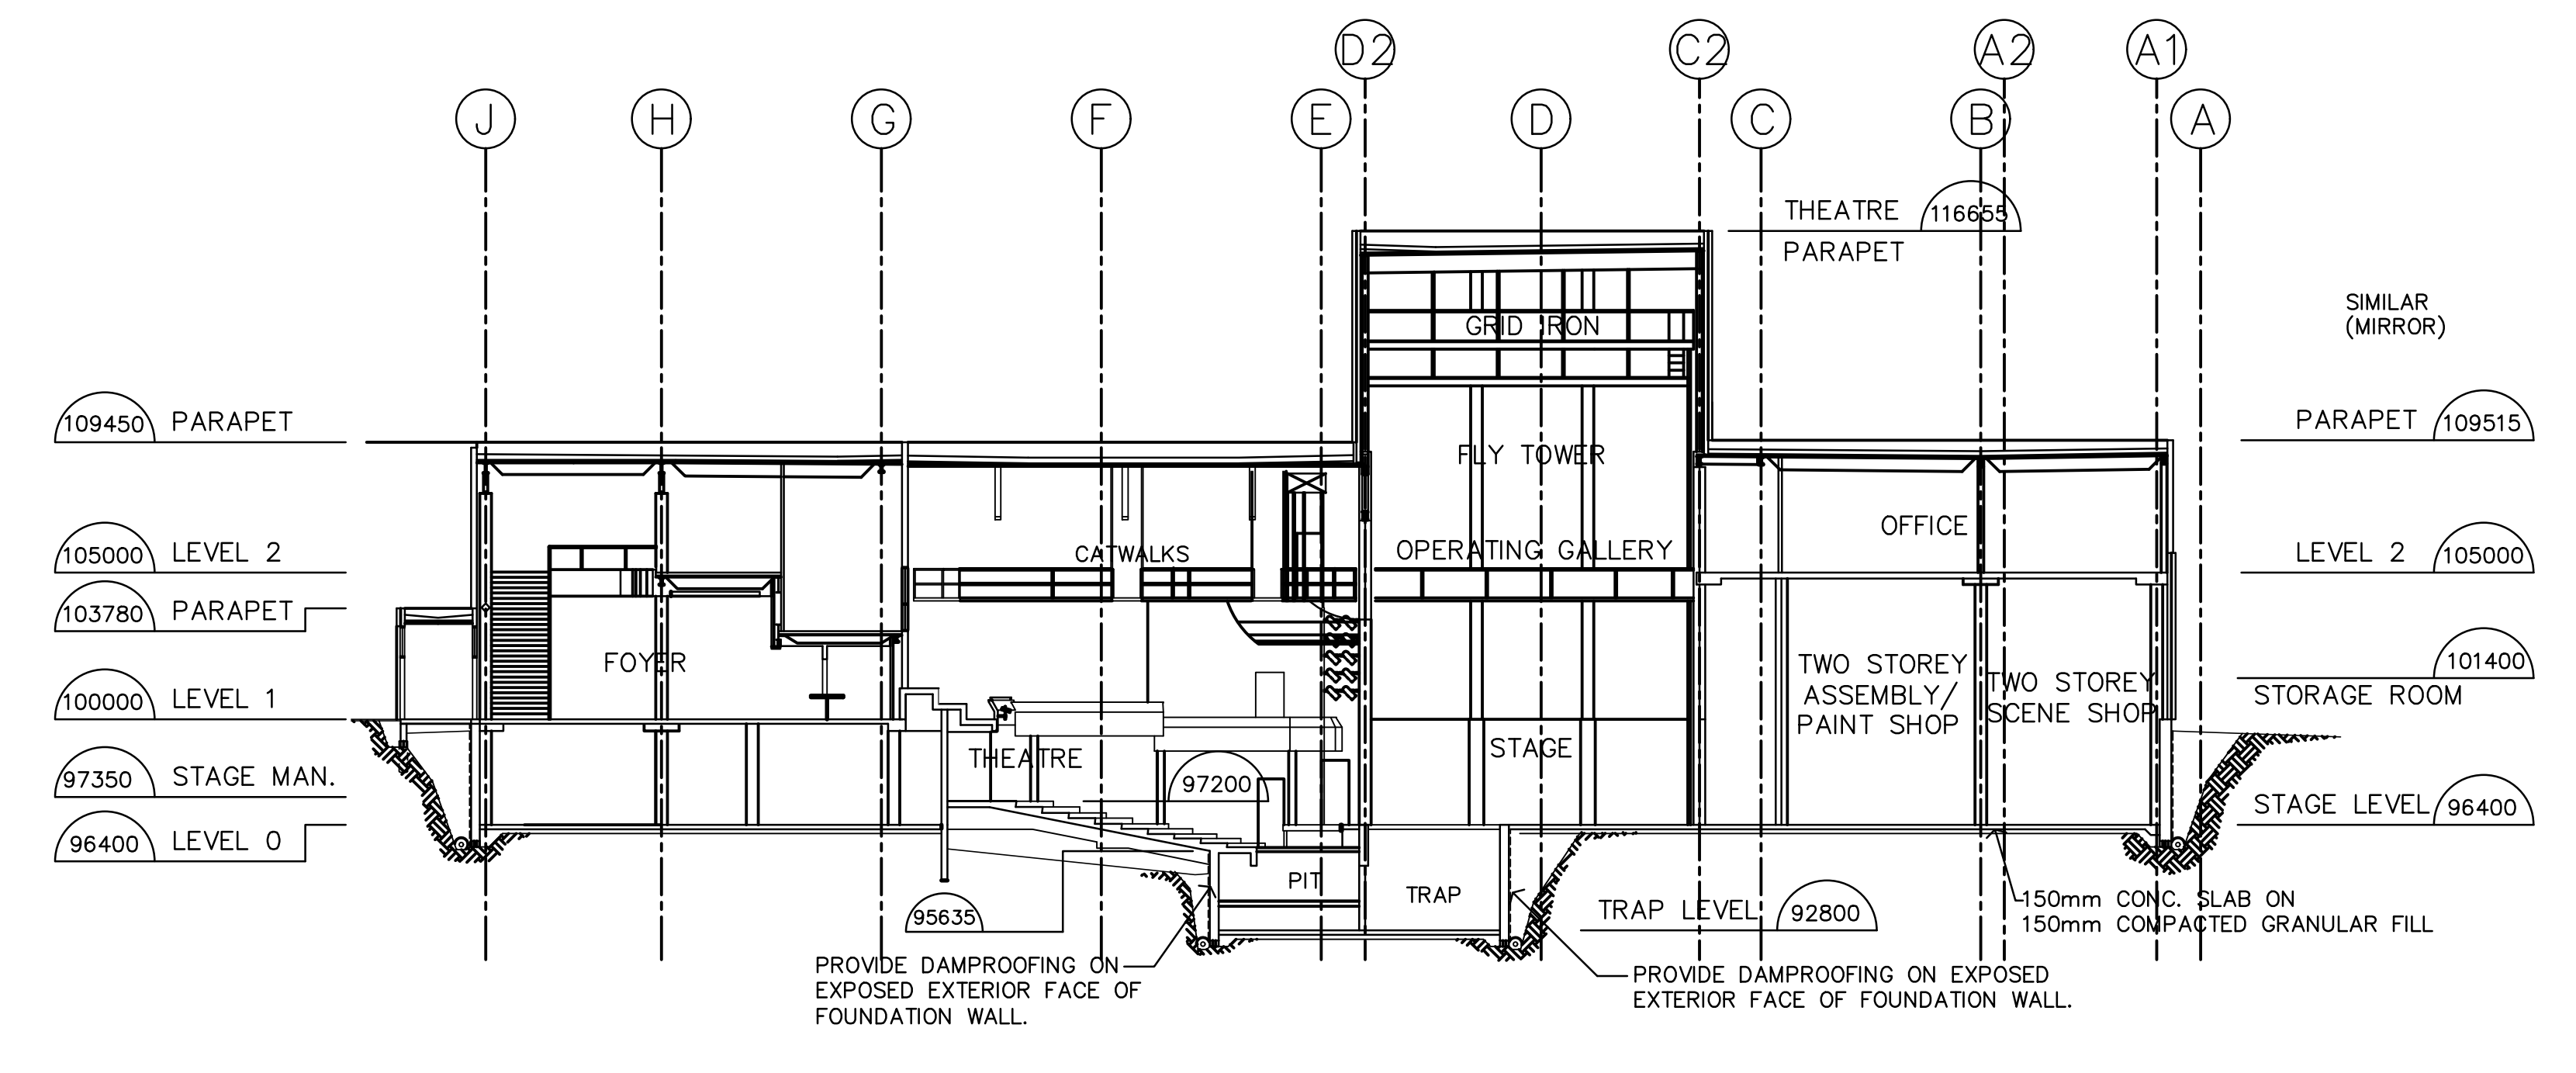


SEC3 BUILDING SECTION 3
A2.4 SCALE 1=200

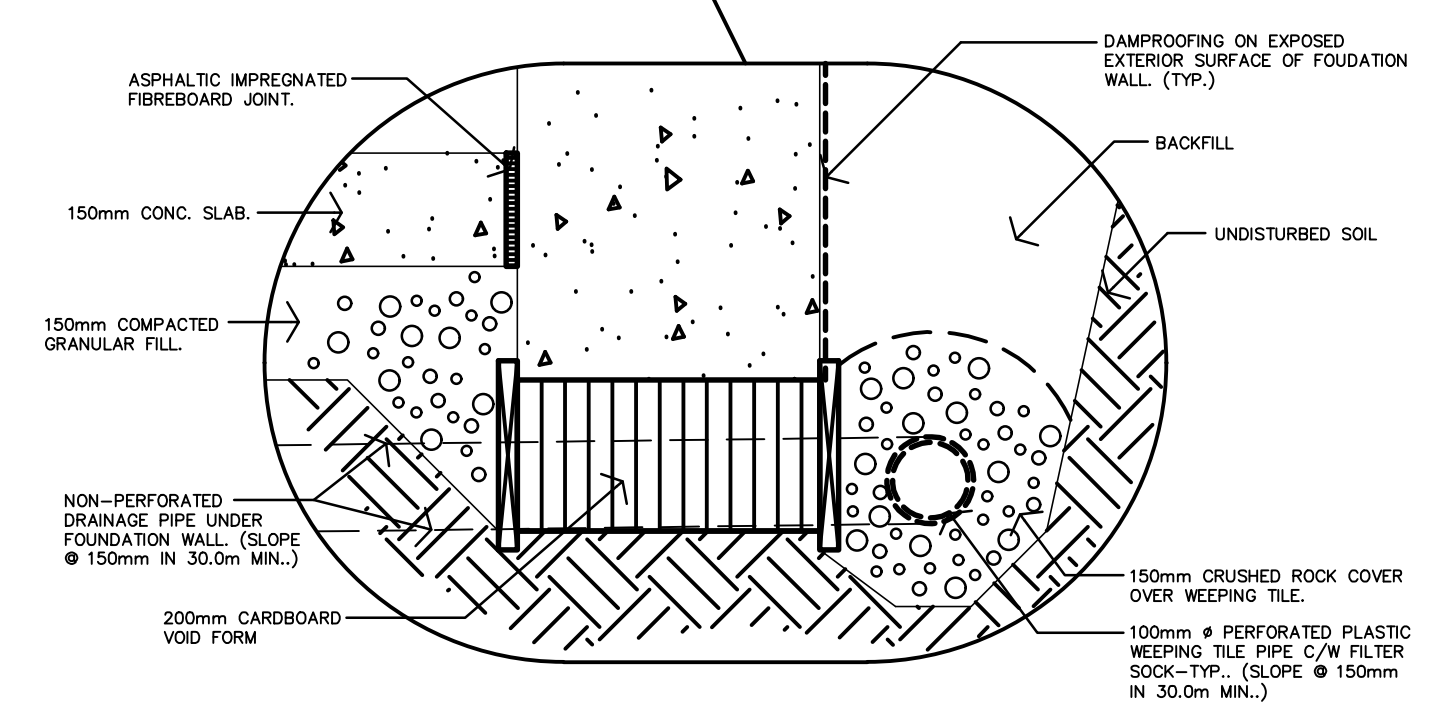

SEC4 BUILDING SECTION 4
SCALE 1=200

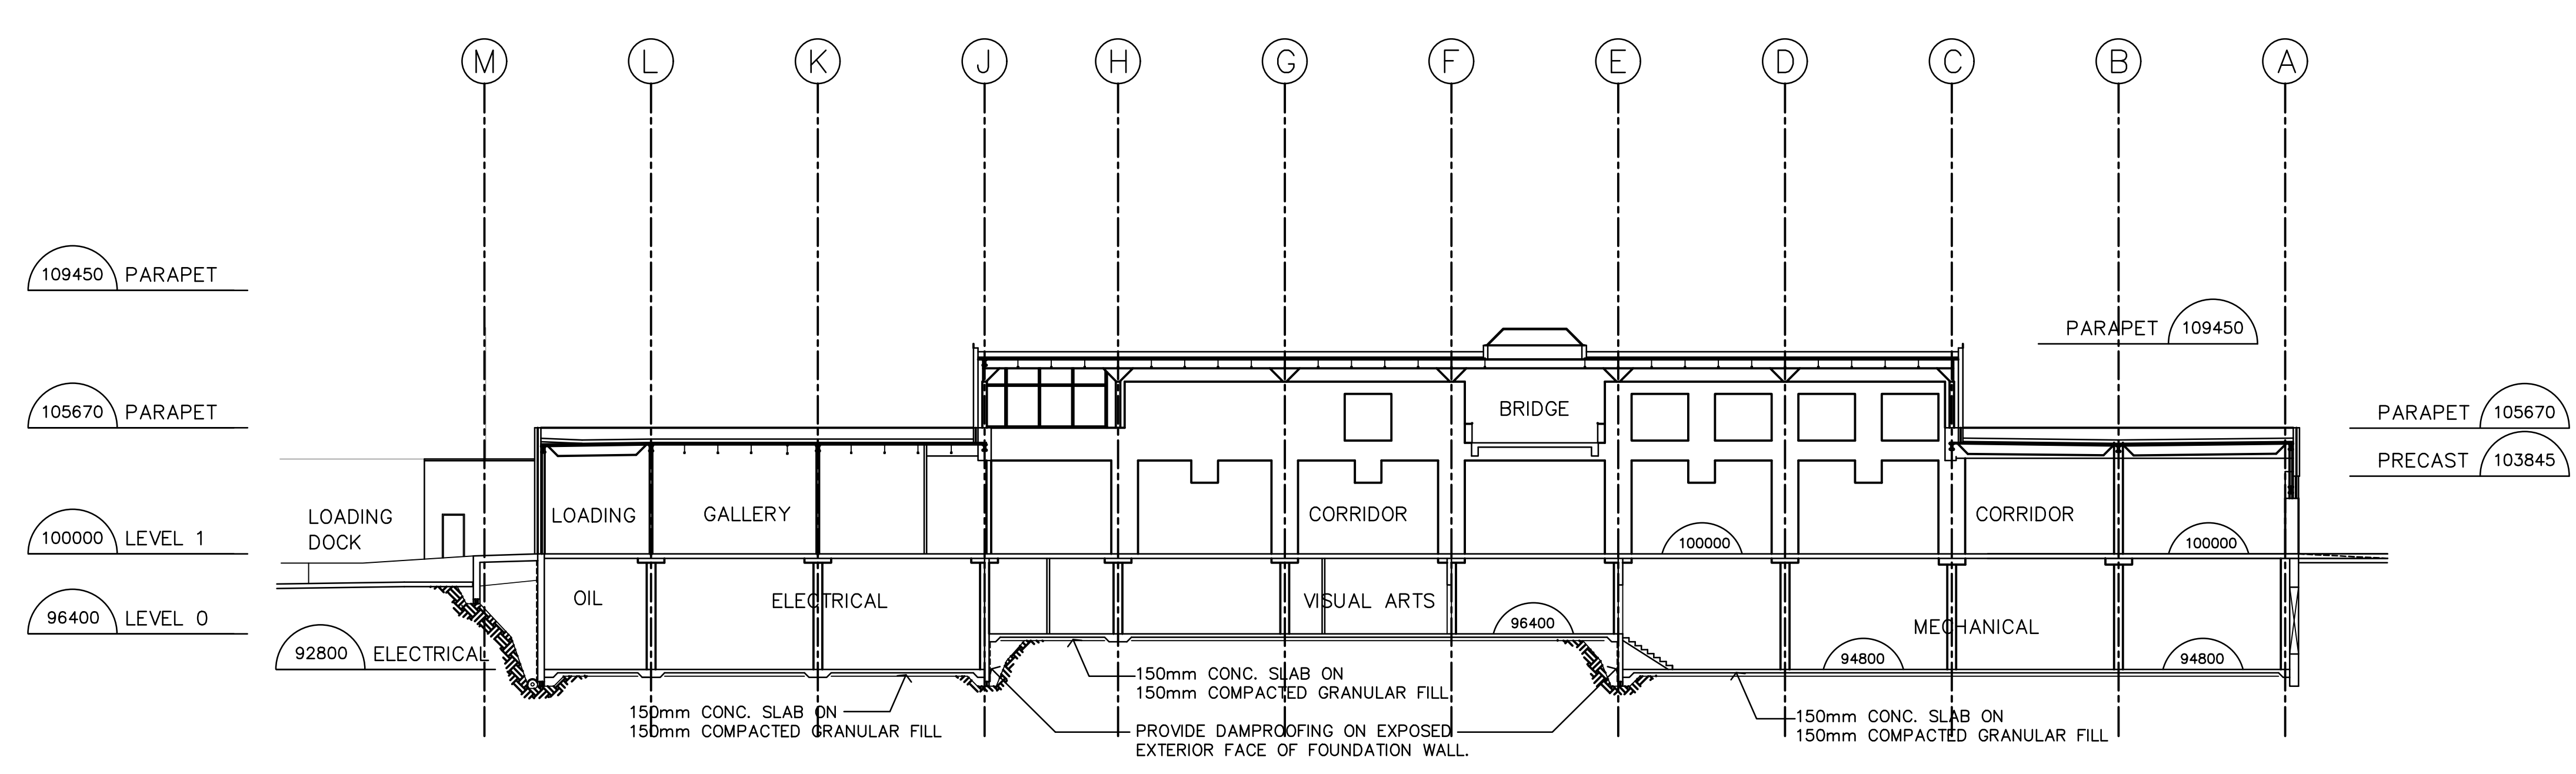

SEC5 BUILDING SECTION 6
SCALE 1=200