


1 NORTH ELEVATION

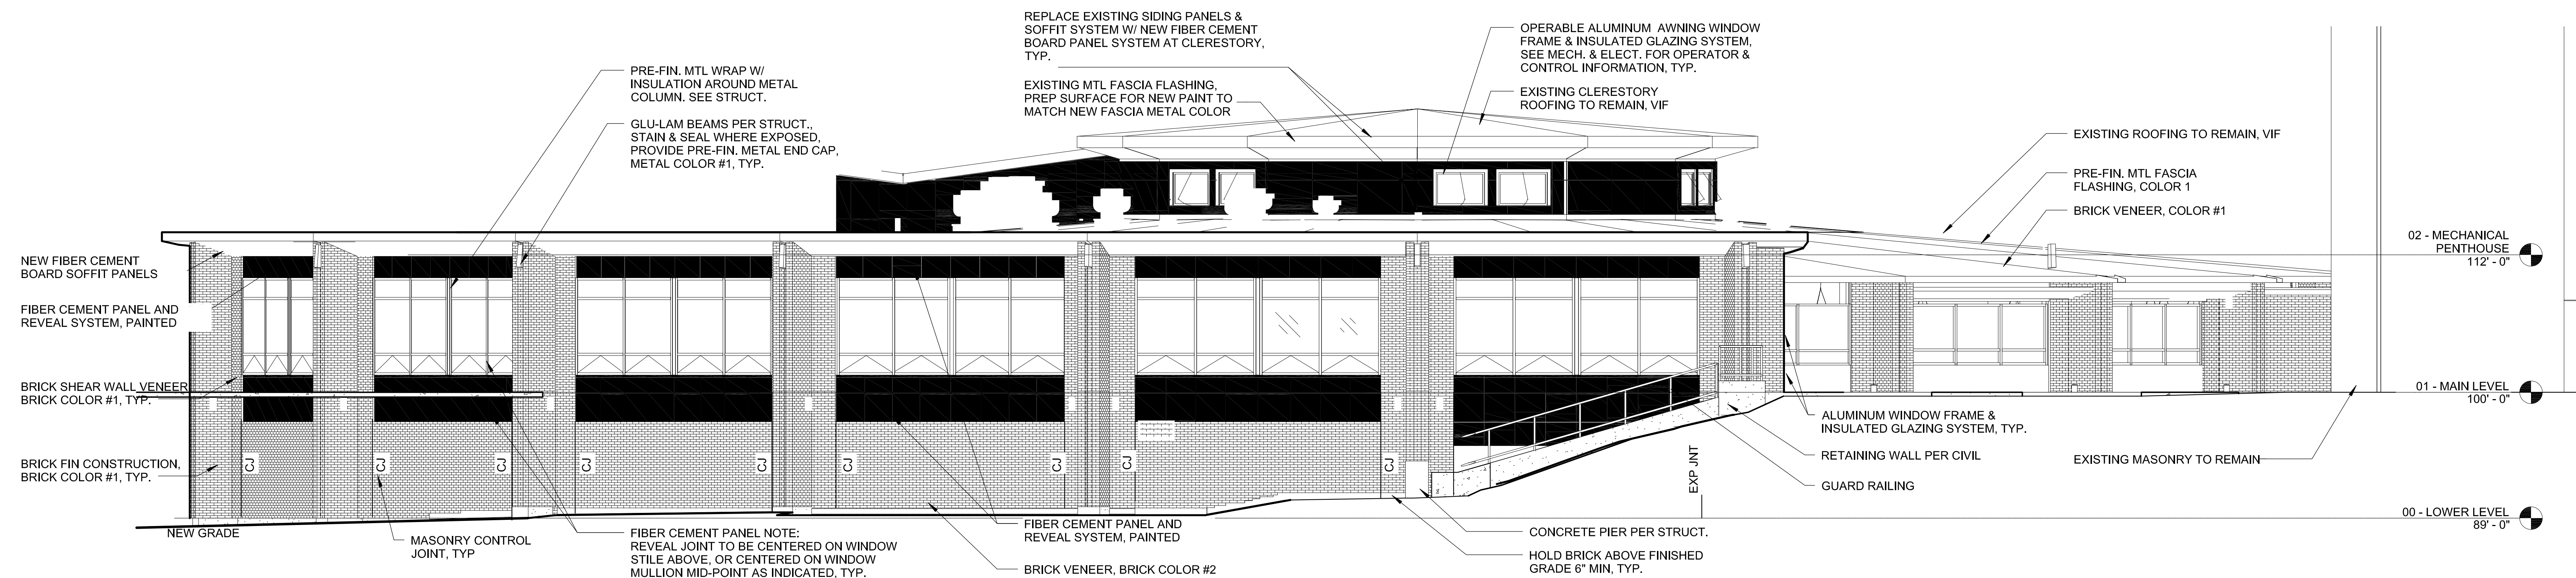

2 SOUTH ELEVATION