



1 SOUTH ADDITION-WEST ELEVATION

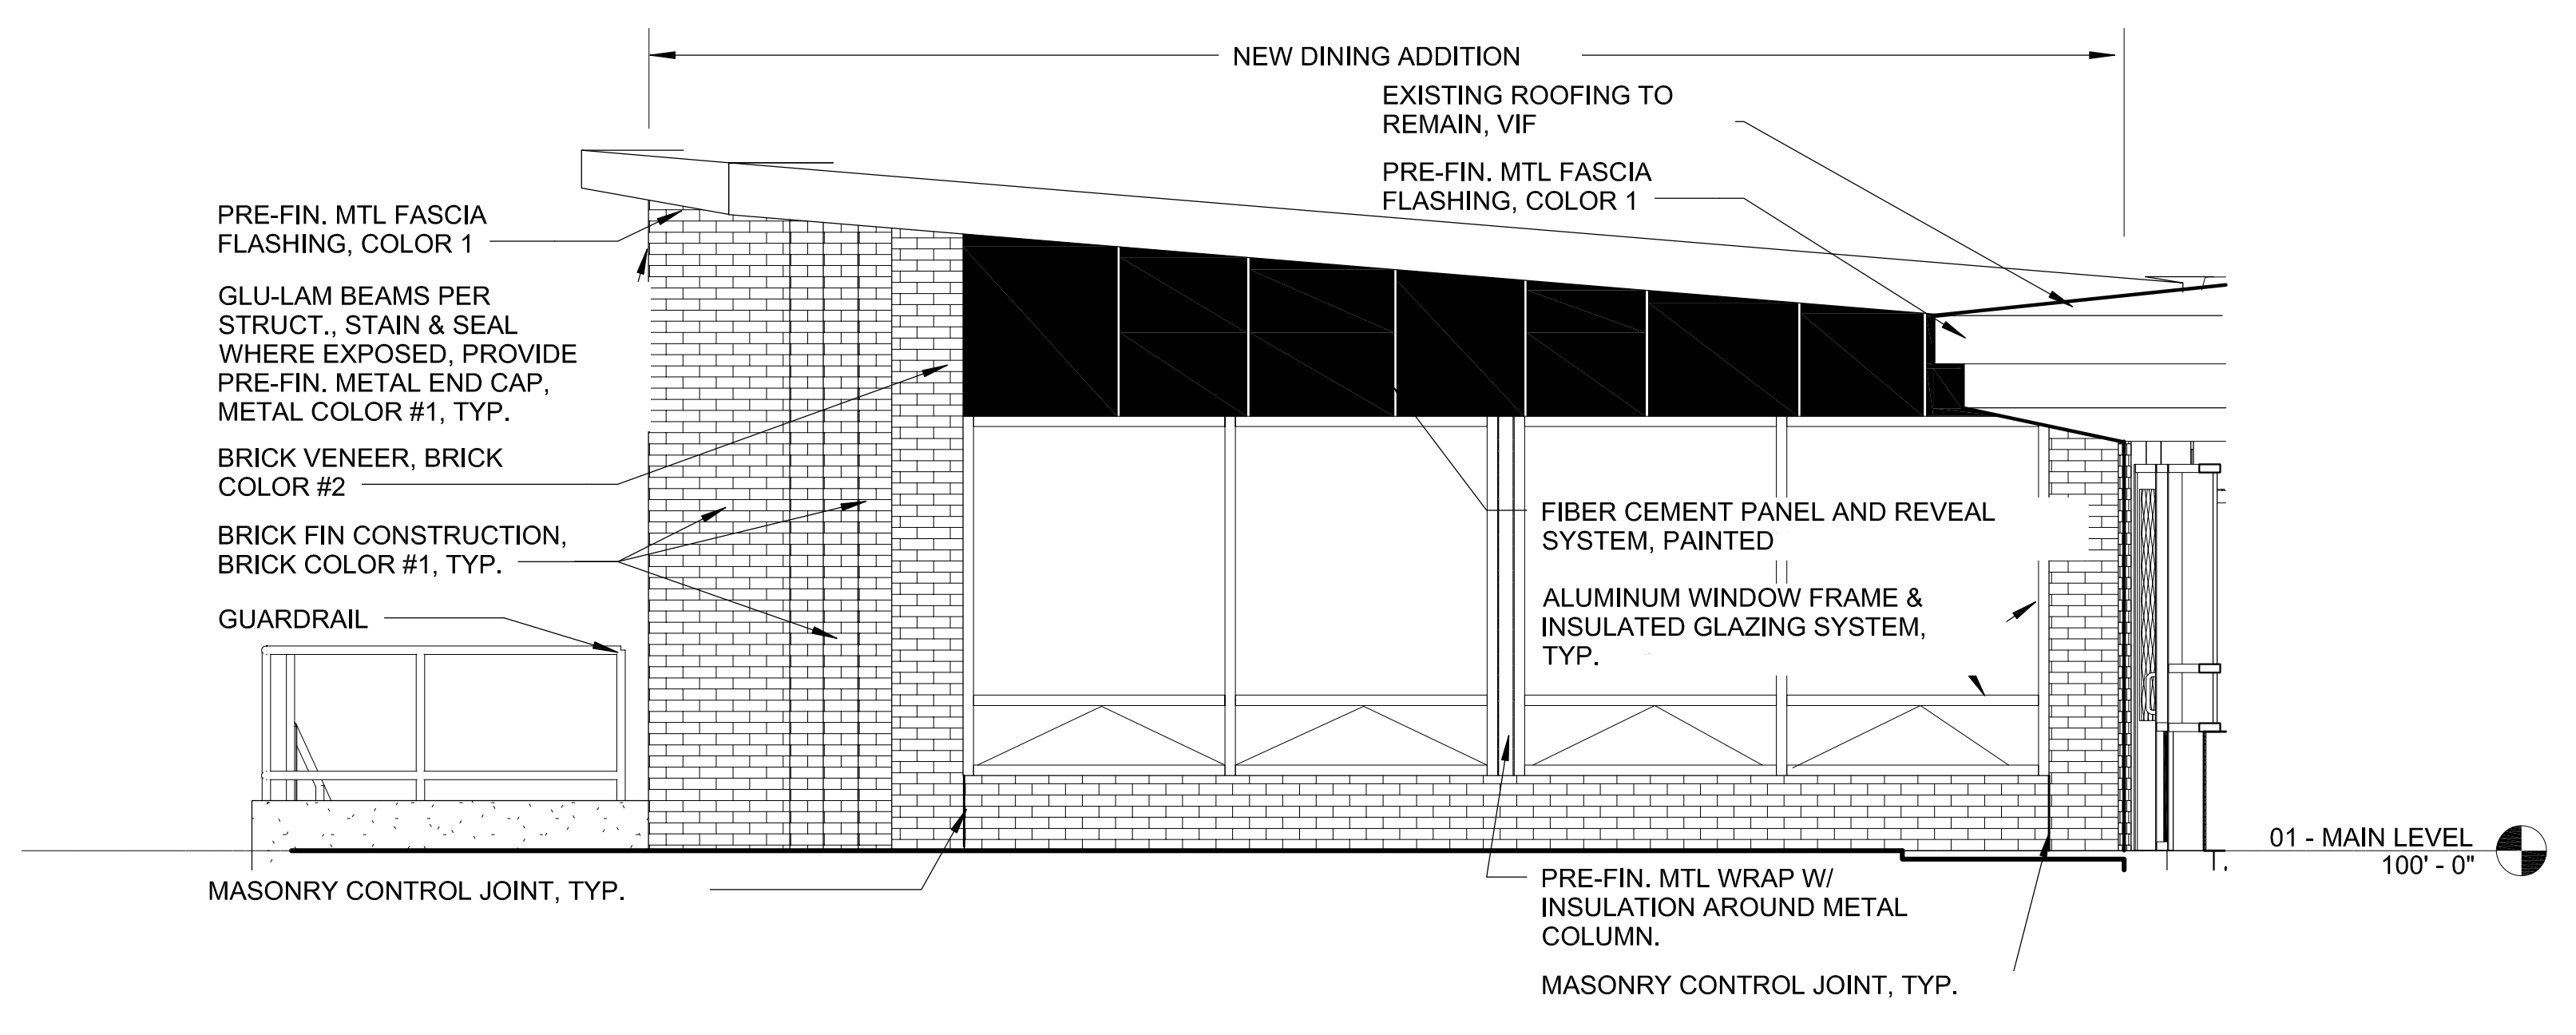

2 SOUTH ADDITION - EAST ELEVATION

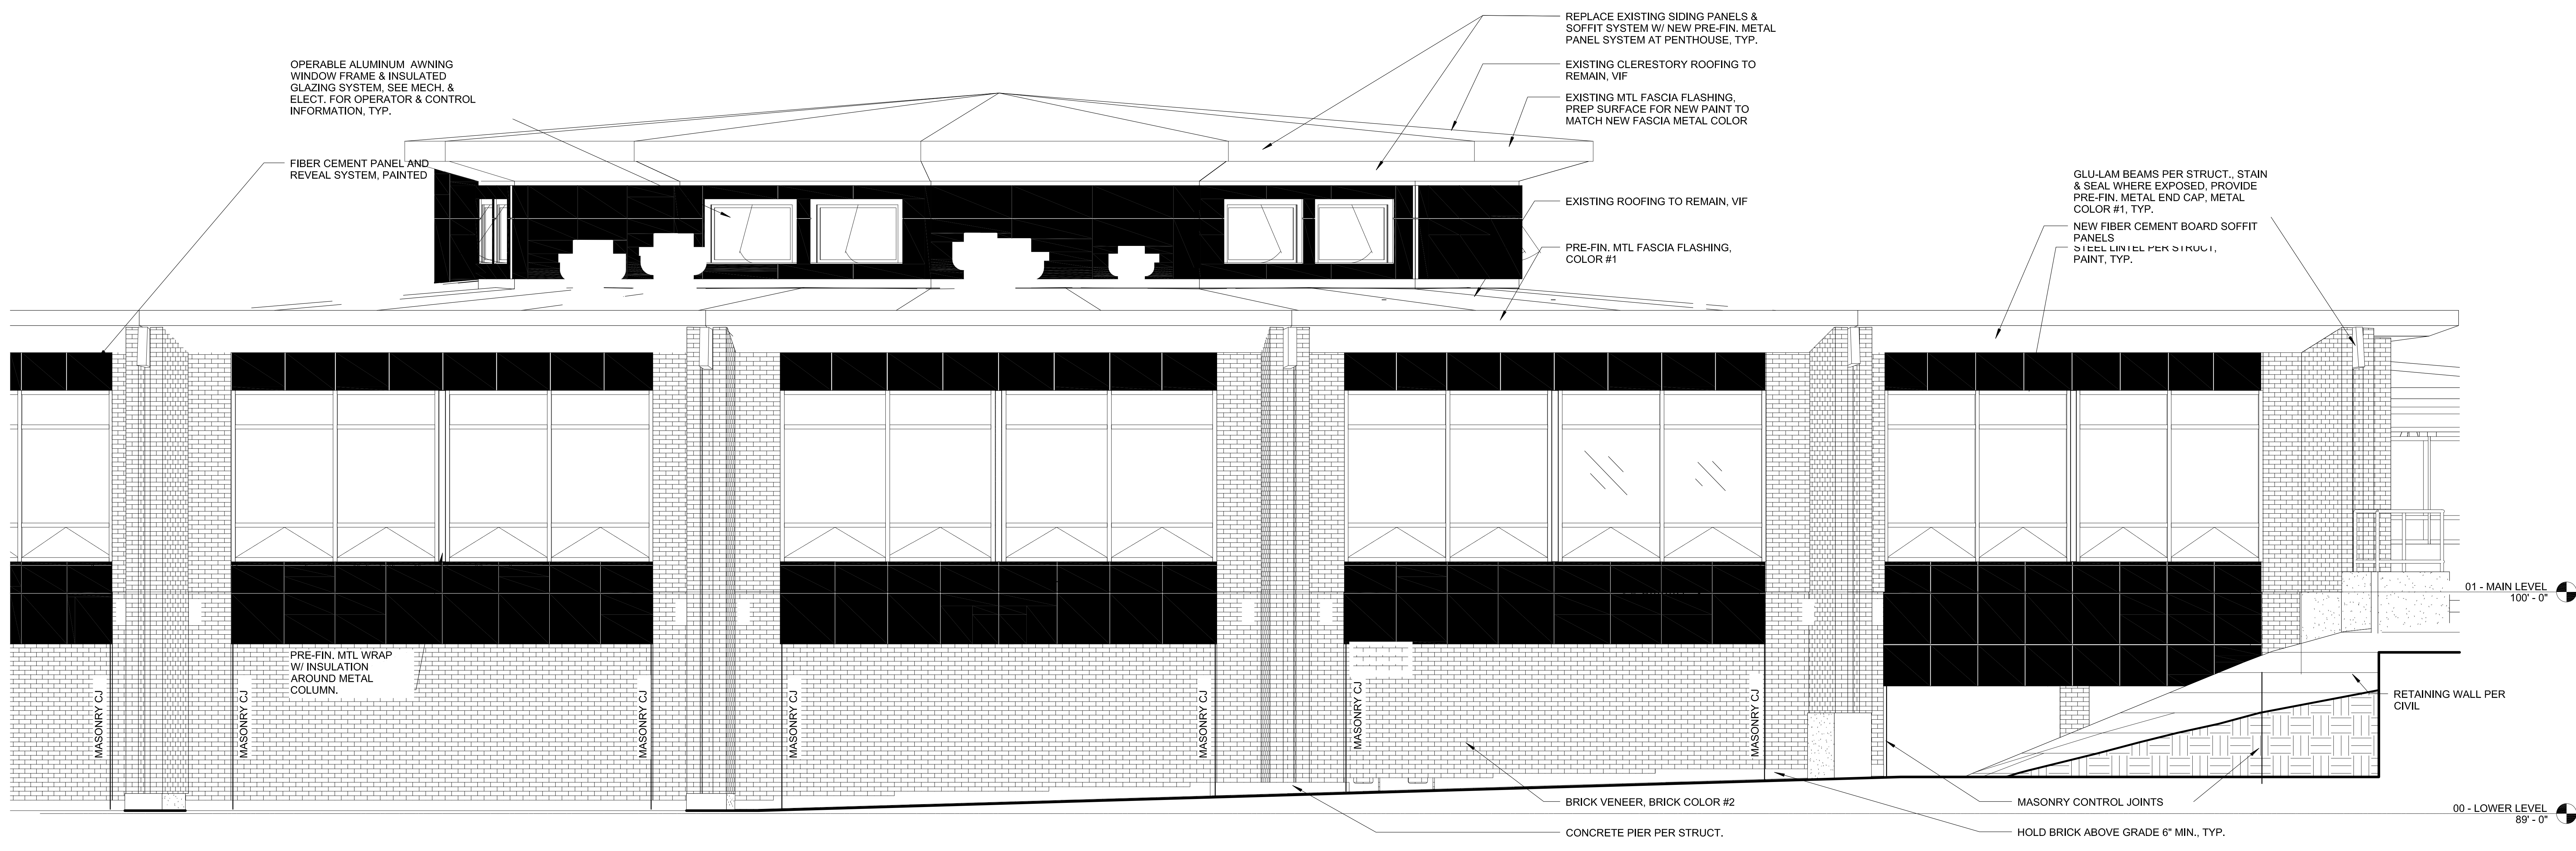

3 SOUTH ADDITION - SOUTH ELEVATION